



SQUARE FOOTAGES

LIVING A/C	= 3840 S.F.
GARAGE	= 665 S.F.
LANAI	= 565 S.F.
ENTRY	= 112 S.F.
TOTAL	= 5182 S.F.

FLOOR PLAN NOTES

SCALE 1/8" = 1'-0"

A.E.C.S. 21070


DEEB FAMILY HOMES, LTD.
 9400 RIVER CROSSING BLD.
 NEW PORT RICHEY, FL. 34655
 727-376-6831

PLAN DATE


6-1-2021
8-16-2021
8-23-2021
9-07-2021
10-15-2021

INVENTORY PROJECT
 LOT 571
 MARISOL AT THE
 CHAMPIONS' CLUB

2

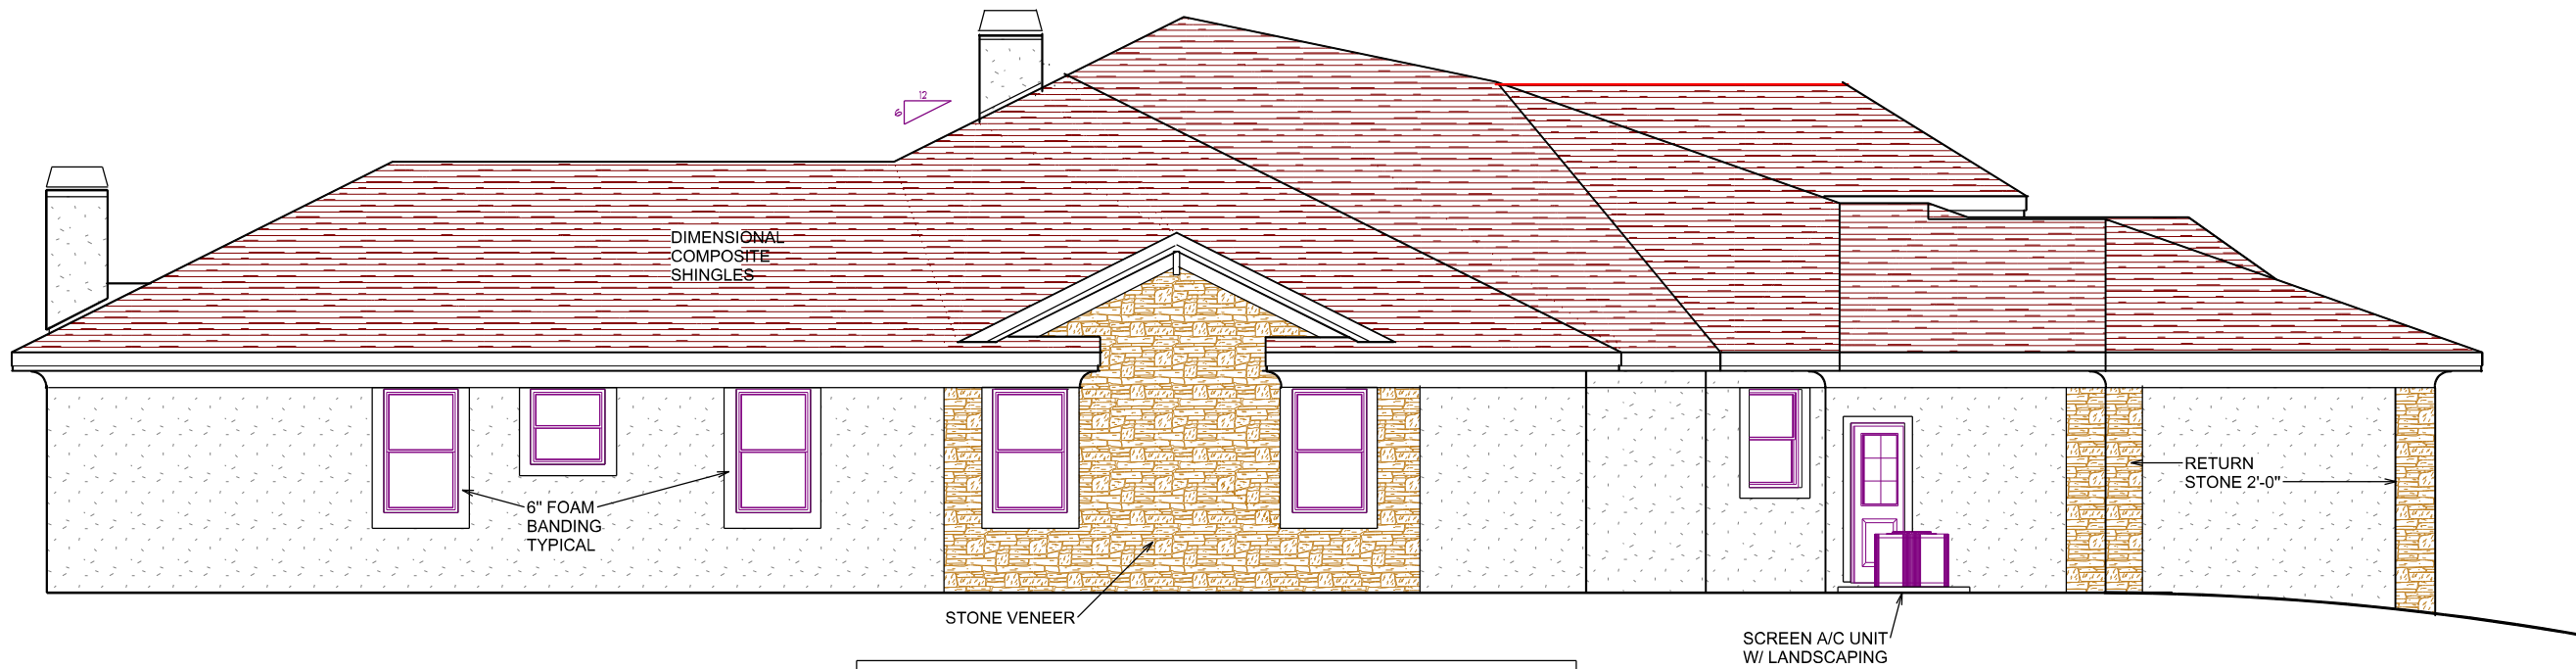

LEFT SIDE ELEVATION


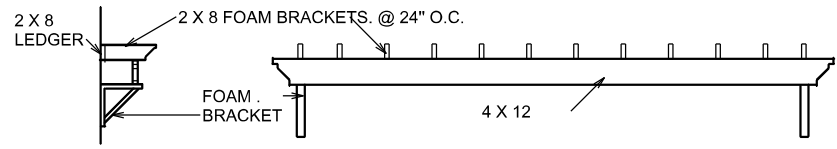


FRONT ELEVATION

A.E.C.S. 21070

SCALE 1/8" = 1'-0"

EXTERIOR ELEVATIONS

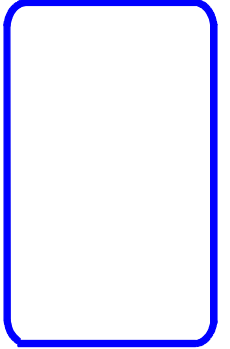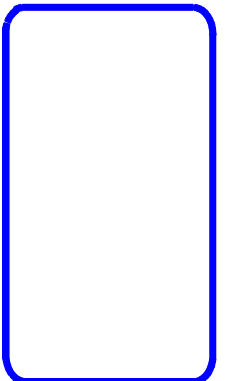

INVENTORY PROJECT
 LOT 571
 MARISOL AT THE
 CHAMPIONS' CLUB

PLAN DATE
6-1-2021
8-16-2021
8-23-2021
9-07-2021
10-05-2021

DEEB FAMILY
 HOMES, LTD.
 9400 RIVER CROSSING BLD.
 NEW PORT RICHEY, FL. 34655
 727-376-6831






REAR ELEVATION



LEFT QTR. ELEVATION


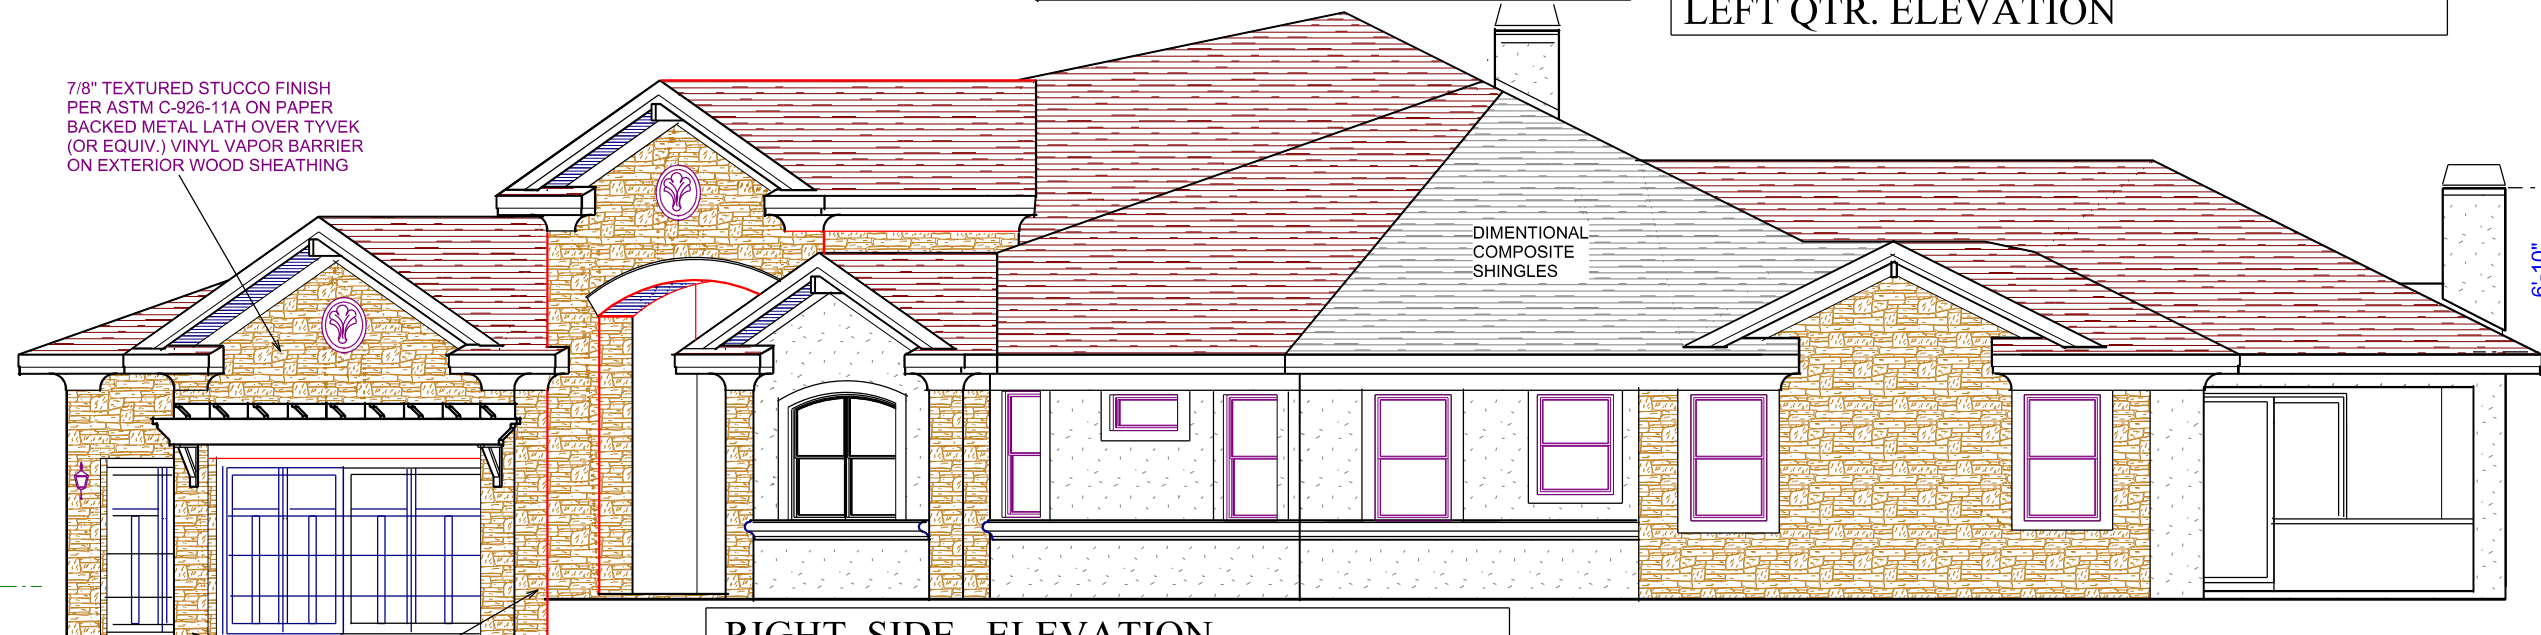


RIGHT SIDE ELEVATION

A.E.C.S. 21070

SCALE 1/8" = 1'-0"

EXTERIOR ELEVATIONS

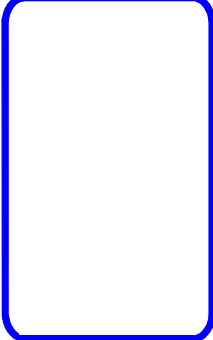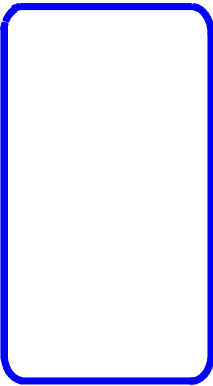

INVENTORY PROJECT
LOT 571
MARISOL AT THE
CHAMPIONS' CLUB

PLAN DATE
6-1-2021
8-16-2021
8-23-2021
9-07-2021
10-05-2021

DEEB FAMILY
HOMES, LTD.
9400 RIVER CROSSING BLD.
NEW PORT RICHEY, FL. 34655
727-376-6831

5