

I HEREBY CERTIFY THAT THIS PLAN AND SPECIFICATION WAS PREPARED BY ME OR UNDER MY DIRECT SUPERVISION AND THAT I AM A DULY LICENSED CIVIL ENGINEER UNDER THE LAWS OF THE STATE OF FLORIDA AS ISSUED BY MY BOARD AND SEAL.

Gary A. Boucher, P.E. # 22885

STATE CERT. OF ARCH. # 000042

**Ozona Engineering, Inc.**

P.O. Box 432  
Ozona, Florida 34660-432  
Phone: (727) 785-3939 Fax: (727) 785-3434  
www.ozonaweb.com

FOR:

**RICHARD J. DEEB DEEB FAMILY HOMES, LTD.**


PROJECT:

**IRON AGE**

222 IRON AGE STREET  
SAFETY HARBOR, FLORIDA

DATE: --  
DRAWN BY: BH

**1**

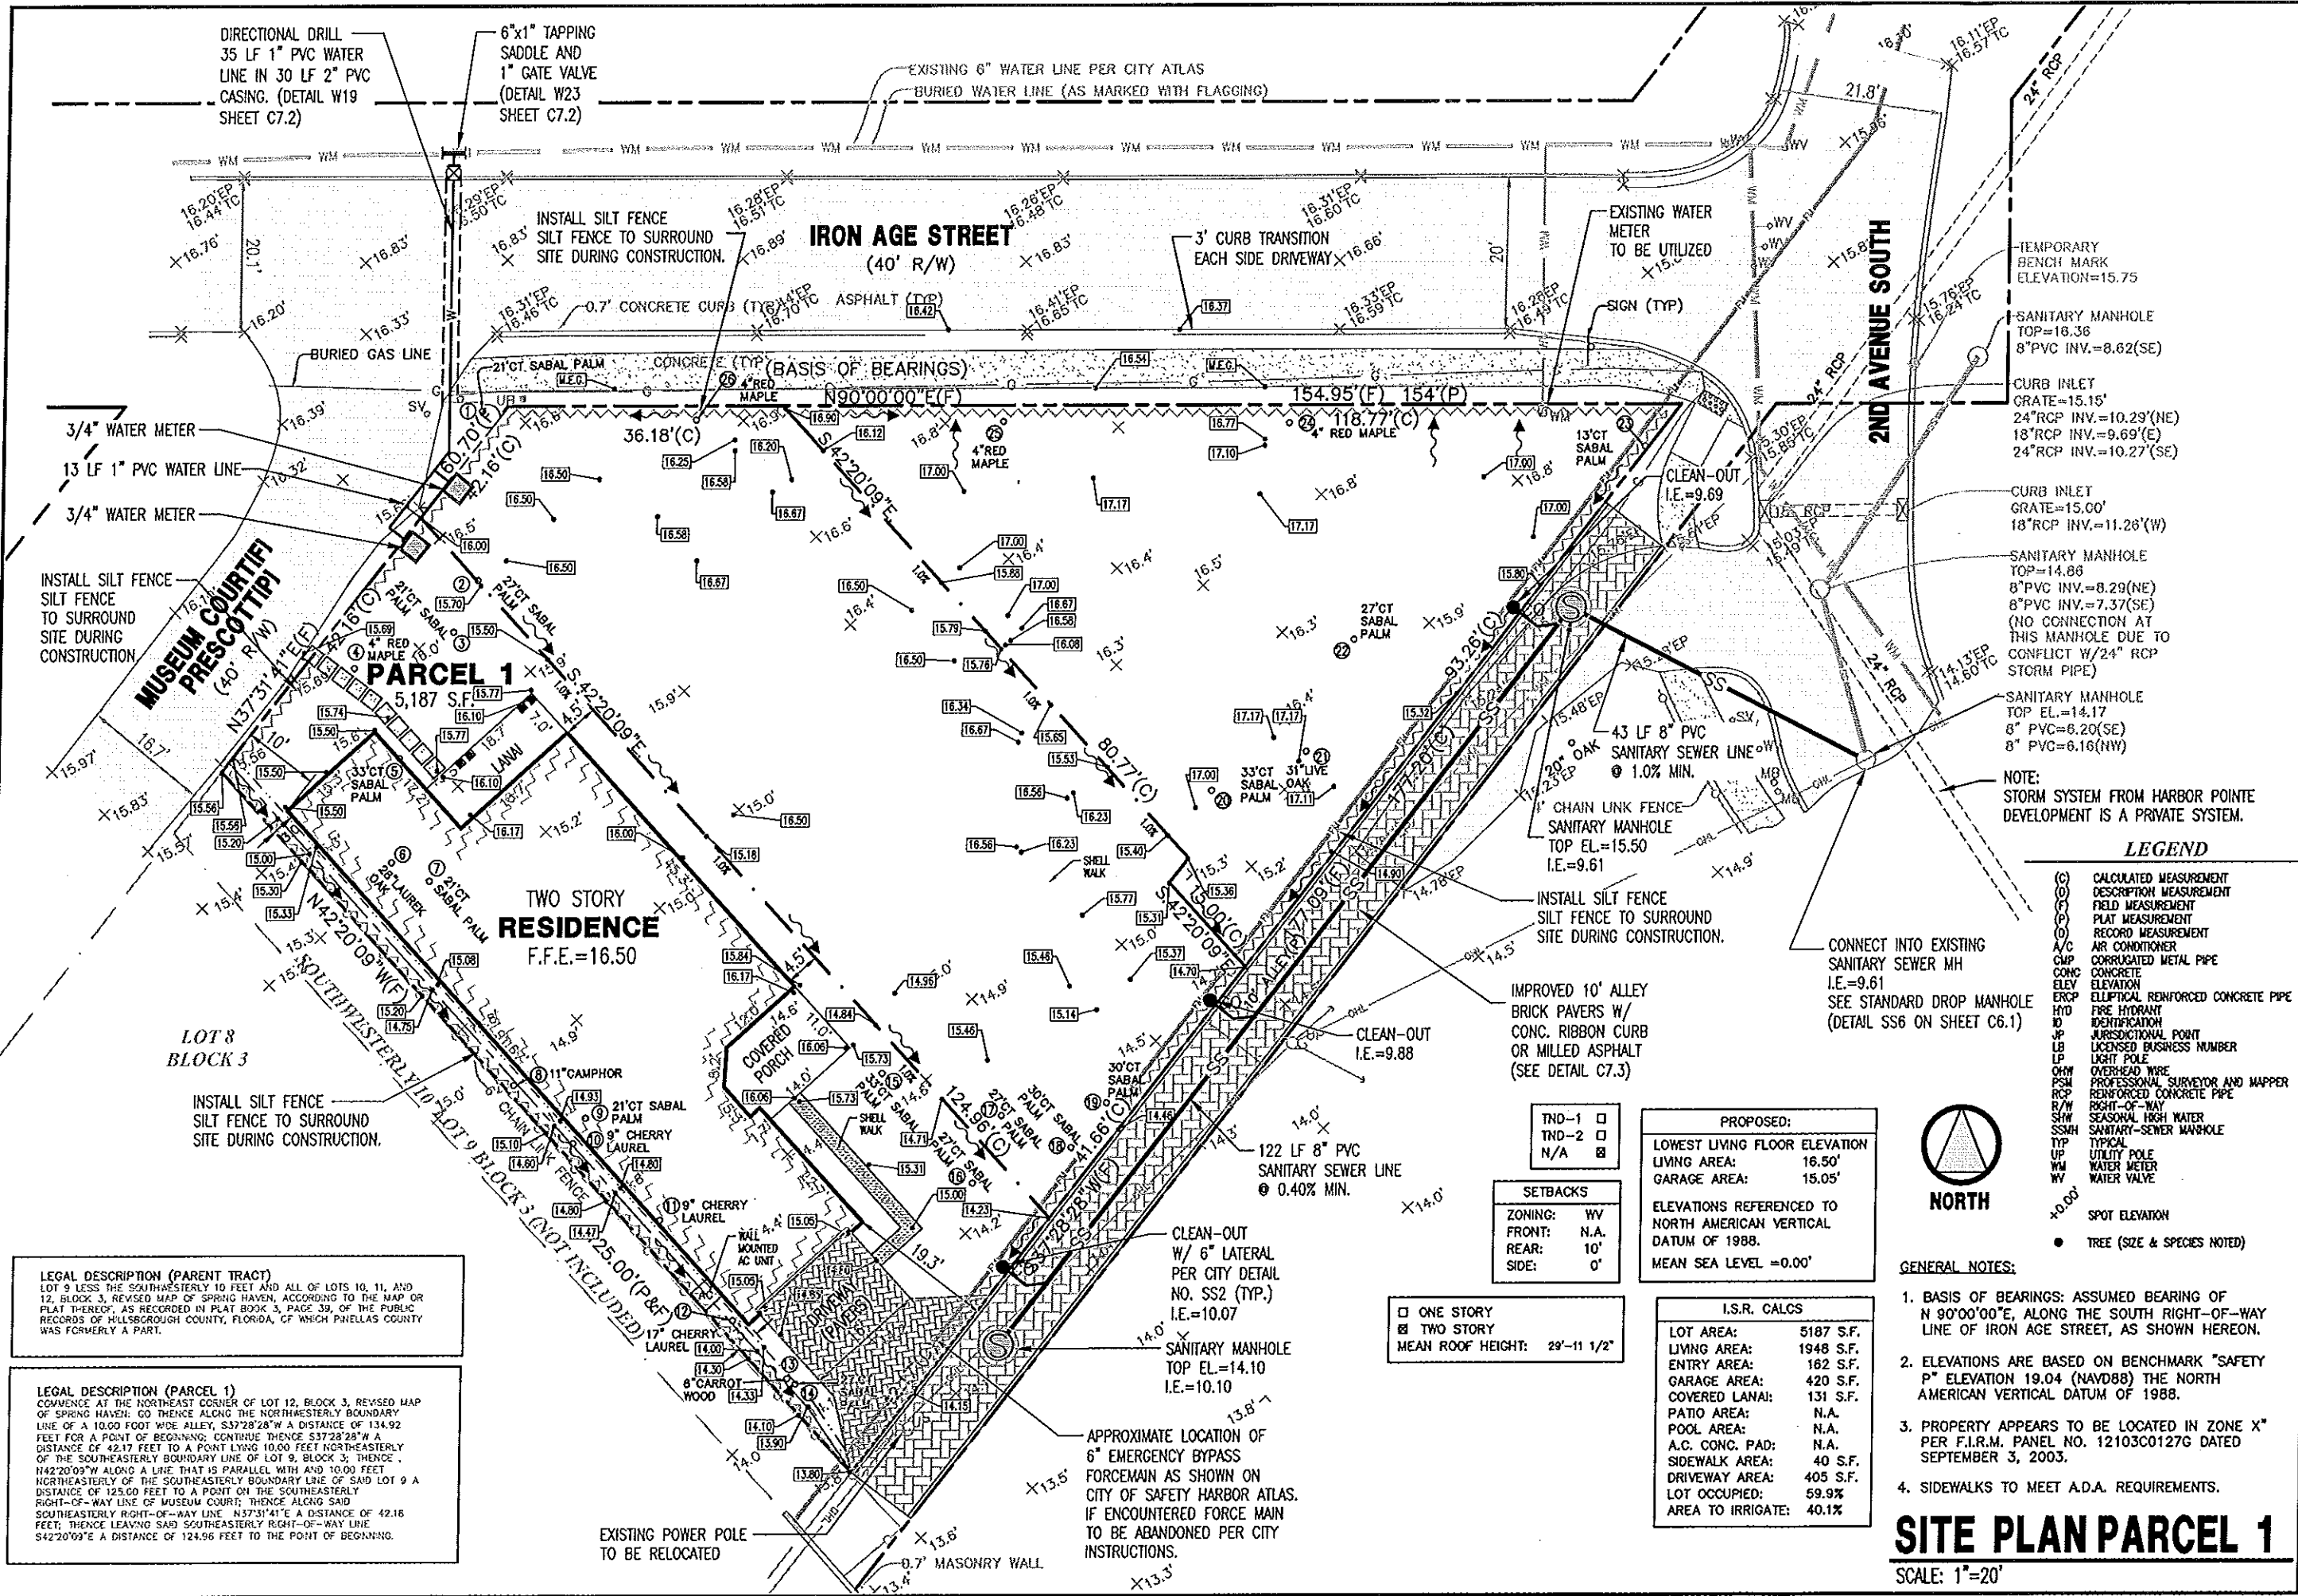

SCALE: 1"=20'

**SITE PLAN PARCEL 1**