

SECTION 26, TOWNSHIP 28 S., RANGE 16 E PINELLAS COUNTY, FLORIDA

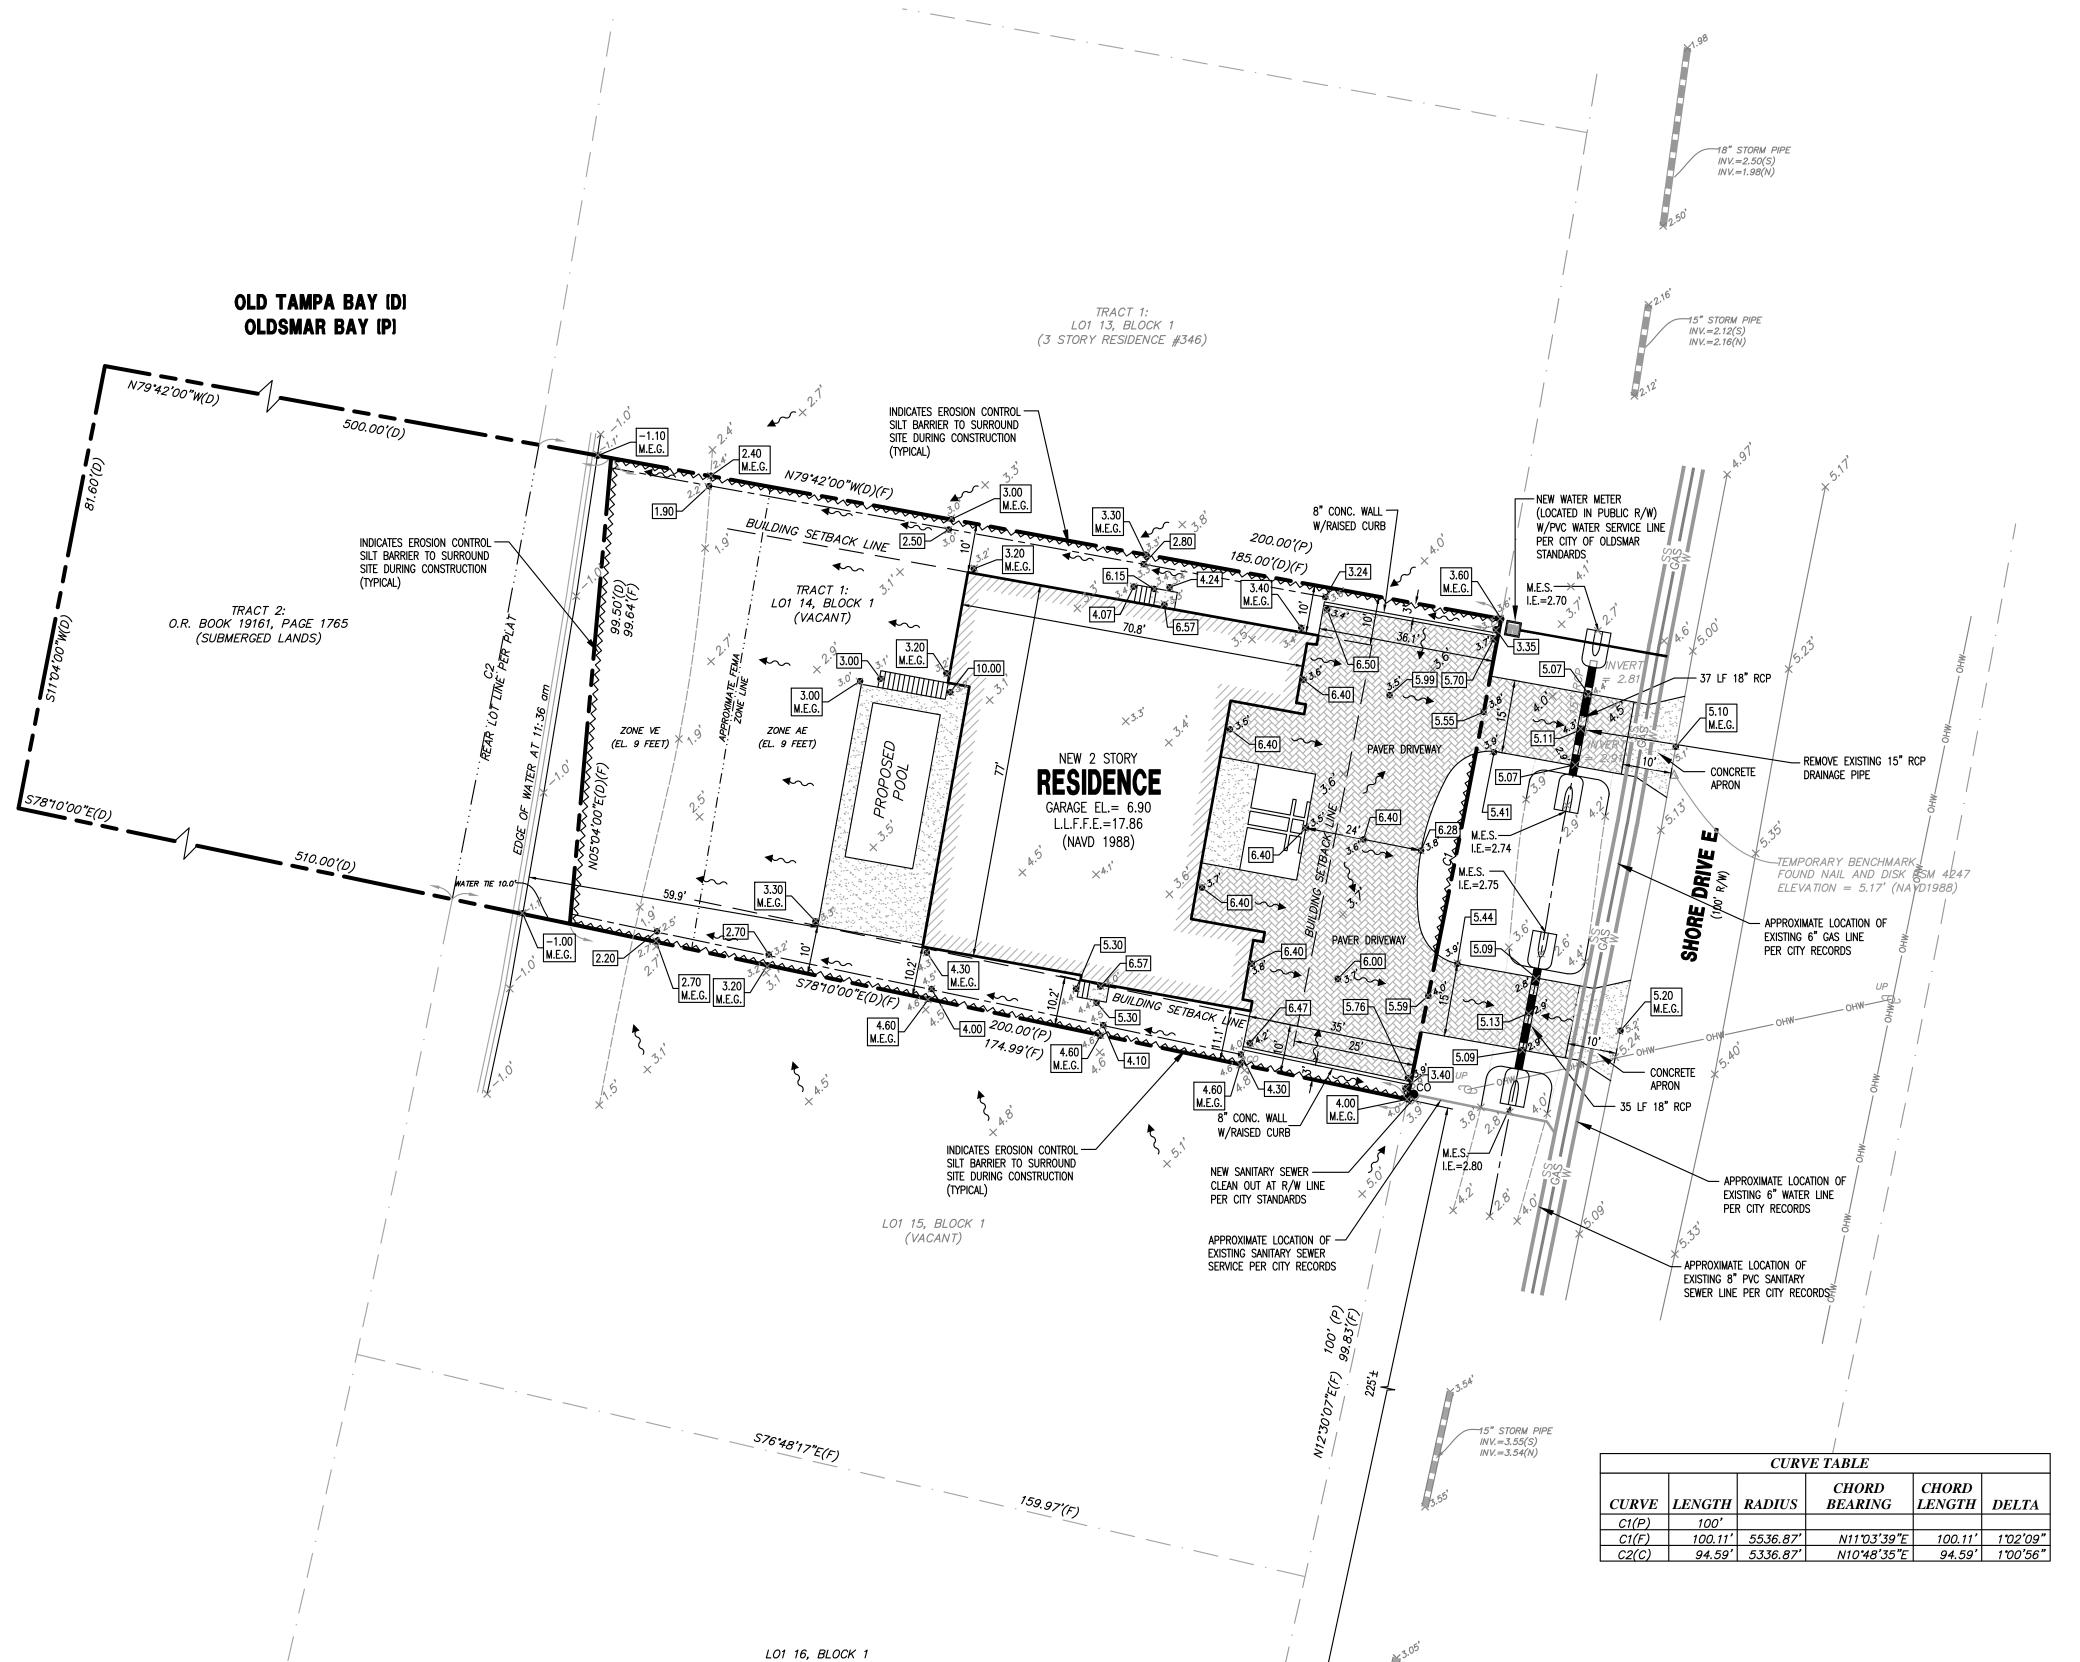

18" STORM PIPE INV.=2.82(S) INV.=3.05(N)

NOTE:
EXISTING FIRE HYDRANT
LOCATED 225'± TO SOUTH ACROSS FROM INTERSECTION AT DUNKIRK ROAD.

FIRE HYDRANT

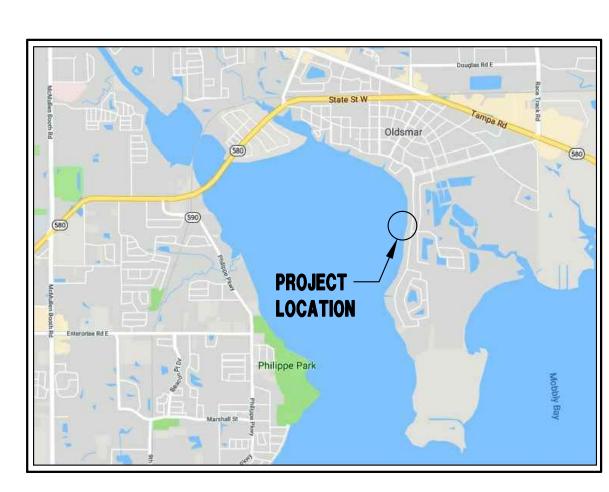

VICINITY MAP

LEGAL DESCRIPTION


OLDSMAR, ACCORDING TO THE MAP OR PLAT THEREOF RECORDED IN PLAT BOOK 7, PAGE 42, OF THE PUBLIC RECORDS OF PINELLAS COUNTY, FLORIDA; AND ALSO:

COMMENCING AT THE NORTHEAST CORNER OF LOT 14, BLOCK 1, REVISED MAP OR PLAT THEREOF RECORDED IN PLAT BOOK 7, PAGE 42, OF THE THENCE S 11 DEGREES 04' WEST 81.6 FEET; THENCE S 78 DEGREES 10' OF SAID LOT TO THE INTERSECTION WITH THE HIGHE WATER MARK; THENCE FOLLOWING THE HIGH WATER MARK NORTH 5 DEGREES 4' EAST 95.5 FEET, MORE OR LESS TO THE POINT OF BEGINNING, LYING IN

SECTION 26, TOWNSHIP 28 S. RANGE 16 EAST, PINELLAS COUNTY,

SITE DATA: ZONING: E-2LAND USE: VACANT SITE AREA = 17,568 SF (0.40 AC) (TRACT 1) BLDG COVERAGE = 4,644 SF (26.4%)TOT. IMP. AREA = 9,489 SF (54.0%)

1. ELEVATIONS SHOWN HEREON ARE 1988 DATUM. 2. APPARENT FLOOD HAZARD ZONE: "AE" (EL 9) COMMUNITY PANEL NO. 12103C0093G EFFECTIVE DATE: 9/3/03

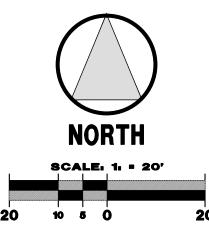

SITE PLAN

PROJECT #:-ORIG. DATE: -DRAWN BY: BH SCALE: AS SHOWN

SHEET #: