

UNLESS OTHERWISE NOTED



1. ELECTRICAL OUTLET HEIGHTS MEASURED FROM FINISHED FLOOR TO CENTERLINE OF THE BOX TO BE 6" A.F.F. (GENERAL)

- KITCHEN 42" HORIZONTAL
- BATHROOM 42" HORIZONTAL
- LAUNDRY 36" WASHER/ 24" DRYER/ WALL OUTLETS 45"
- EXTERIOR WATERPROOF 12"
- GARAGE GFI 45"
- RANGE 220V 4"

2. ALL TRIM PLATES AND DEVICES TO BE GANGED WHERE POSSIBLE

3. ELECTRICAL SWITCHES TO BE AT 42" CENTERLINE A.F.F.

4. ELECTRICAL PLAN IS INTENDED FOR BID PURPOSES ONLY. ALL WORK SHALL BE DONE IN STRICT ACCORDANCE WITH THE NATIONAL ELECTRICAL CODE LATEST EDITION BY A LICENSED ELECTRICAL CONTRACTOR WHO SHALL BE RESPONSIBLE FOR THE INSTALLATION & SIZING OF ALL ELECTRICAL WIRING & ACCESSORIES.
5. SMOKE DETECTORS SHALL BE IN ACCORDANCE WITH THE FLORIDA BUILDING CODE SECTION 9012
6. PROVIDE AFCI (ARC FAULT INTERRUPTERS) IN ALL BEDROOMS PER NEC SECTION 210-12
1. ALL RECEPTACLES TO BE TAMPER PROOF PER SECT. 406.11

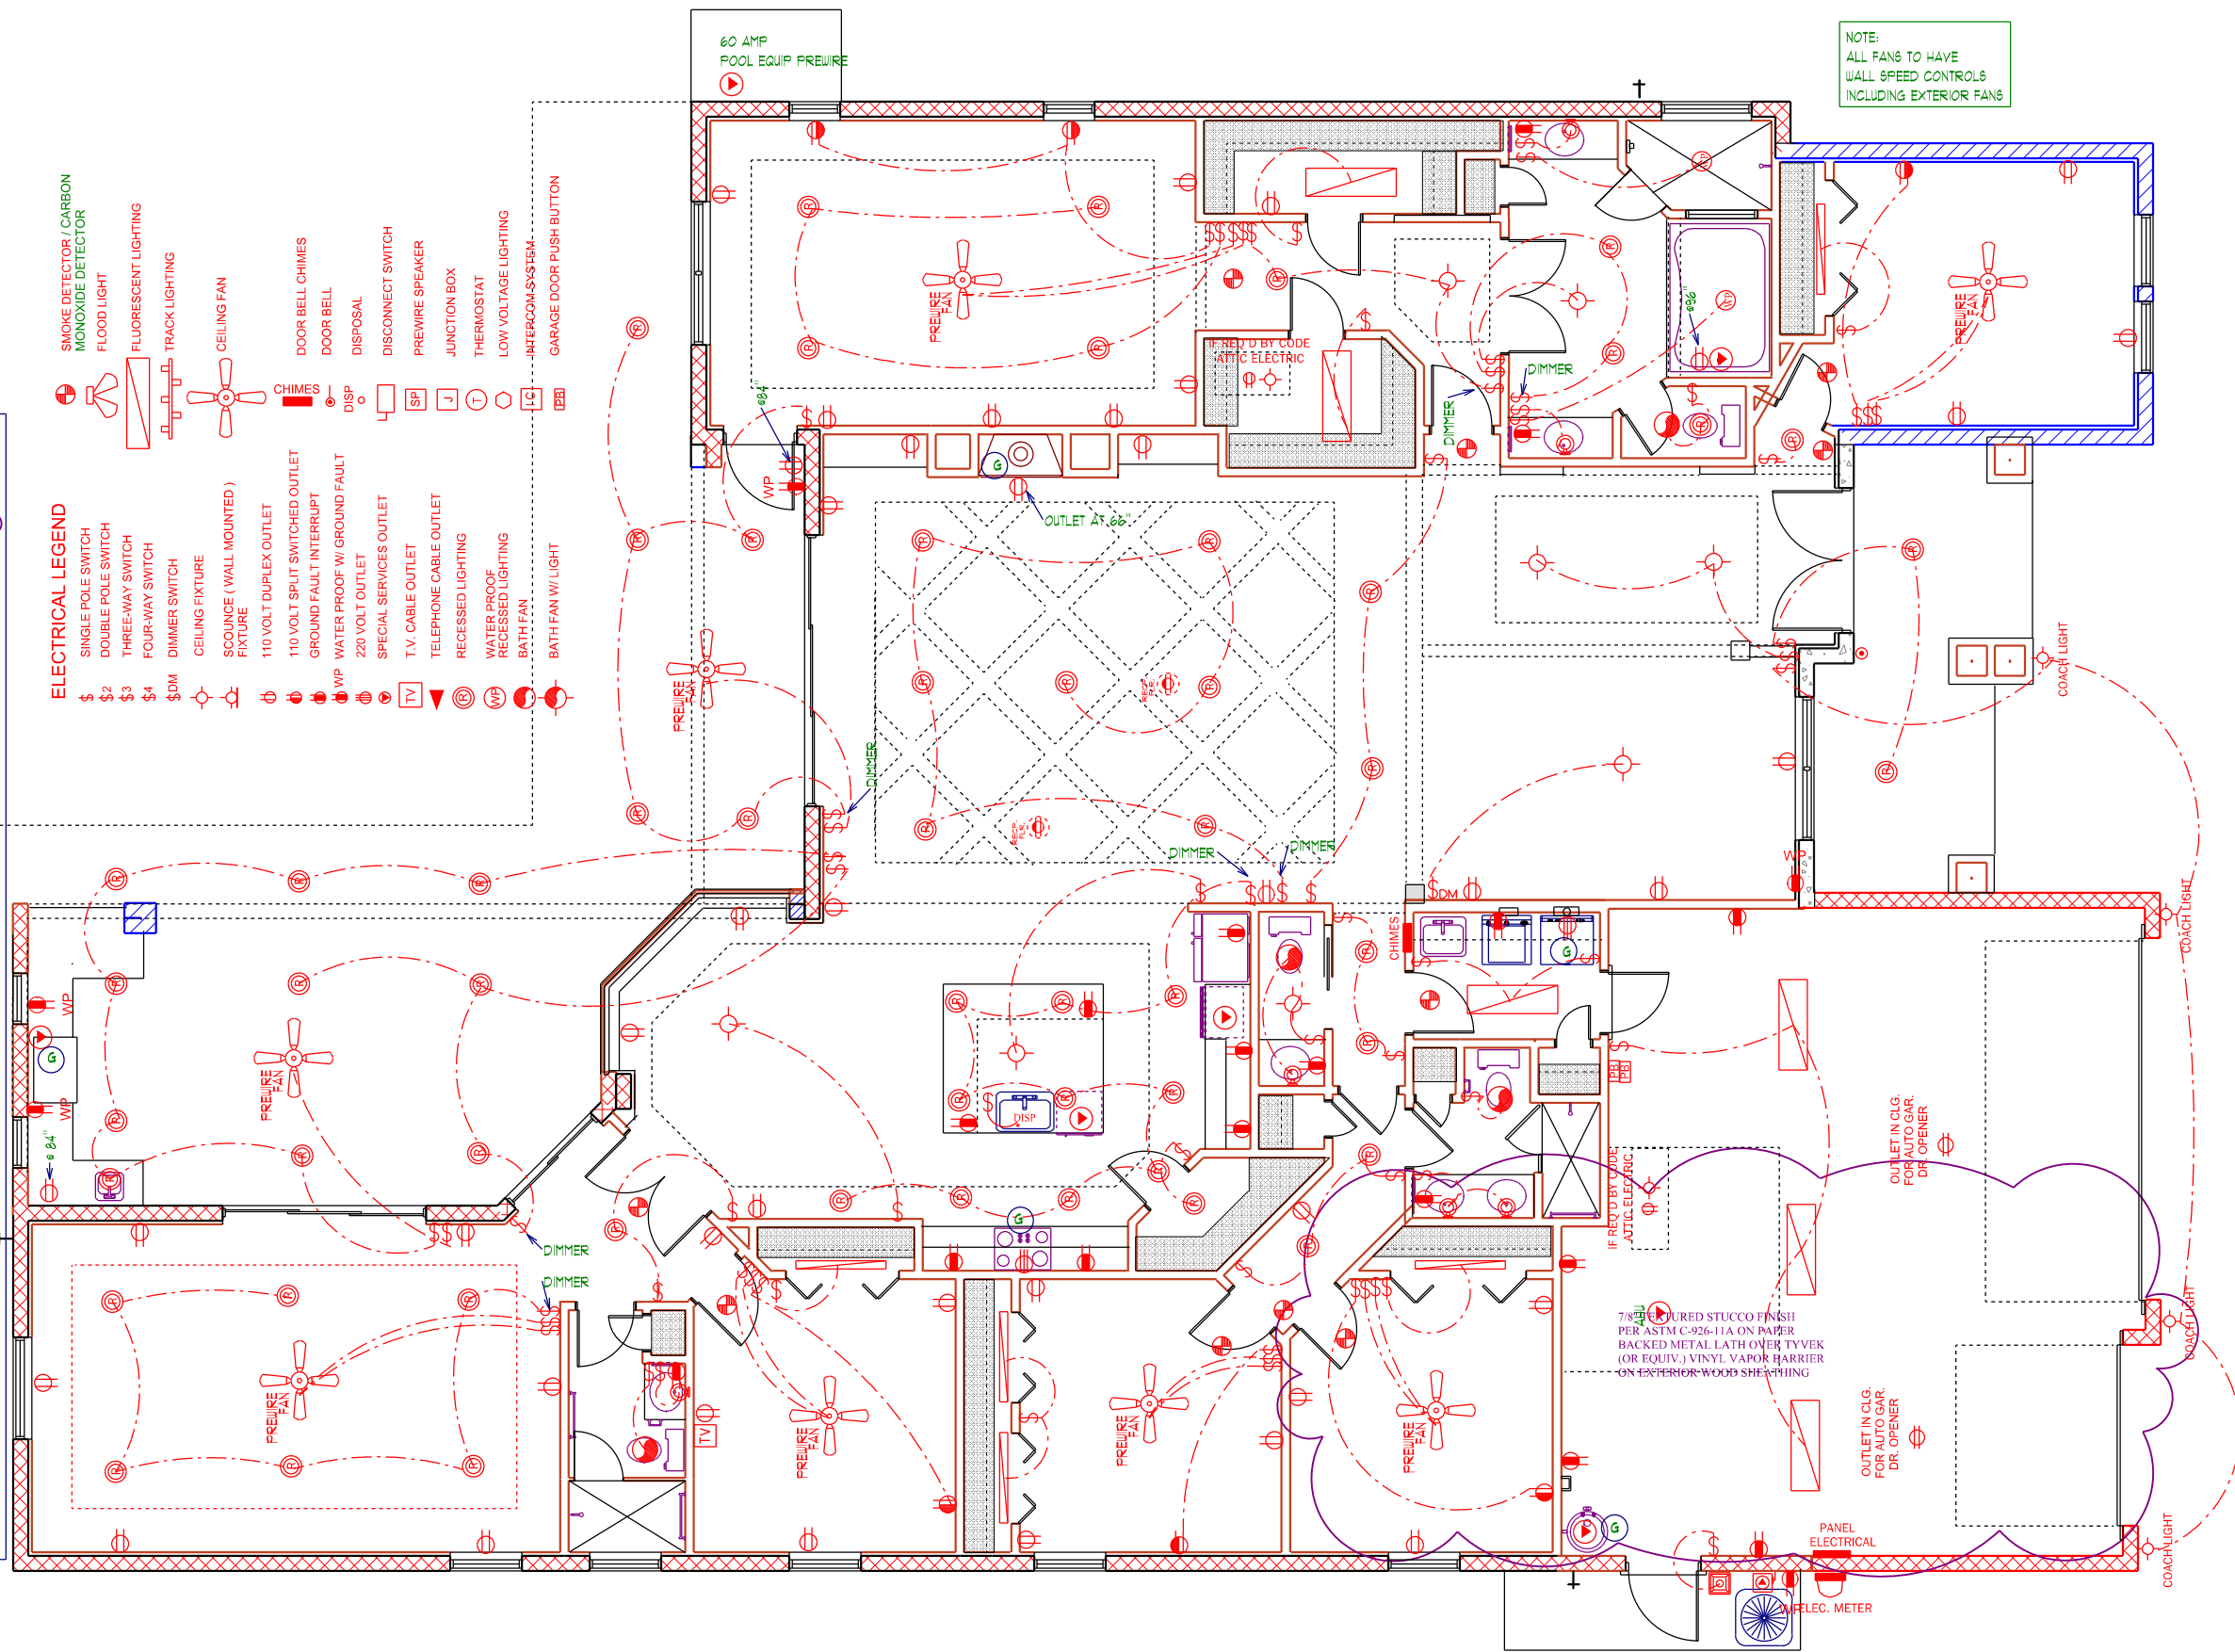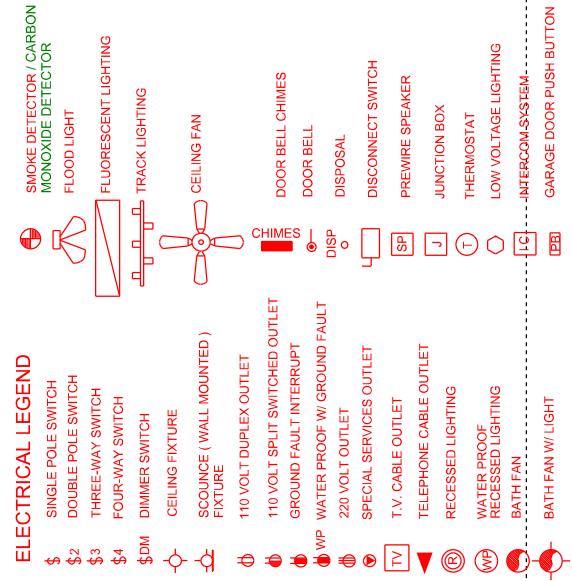

NOTE:
ALL FANS TO HAVE
WALL SPEED CONTROLS
INCLUDING EXTERIOR FANS

ELECTRICAL PLAN

SCALE 1/8" = 1' 0"

A.E.C.S 17015 WILLOW

DEEB FAMILY HOMES, LTD.
9400 RIVER CROSSING BLD.
NEW PORT RICHEY, FL. 34655
727-376-6831

MOORE RESIDENCE
LOT 10 BELLAIR GRANDE
PINELLAS COUNTY

PLAN DATE	01-16-2017	03-06-2017
	01-18-2017	03-10-2017
	01-25-2017	03-21-2017
	02-08-2017	04-24-2017
	02-22-2017	

7