

WALL LEGEND

1/2" HIGH BLOCK WALL


SHEAR WALL TYPES

NOTE: ALL WALLS ARE S-1 UNLESS NOTED OTHERWISE

S-1 2 1/2" VERT. BARS IN EACH END WITH ONE HAVING A 1/2" LEG AT TOP INTO LINTEL, AND ONE INTO FOOTING AT EACH END. FILL CELLS SOLID WITH 3000 P.S.I. CONC.

S-2 STANDARD (9/5, 1/2") 1 1/2" AT EACH END WITH A 1/2" HOOK AT TOP AND 1 1/2" DOWN. FILL END CELLS WITH 3000 P.S.I. CONC.

S-3 STANDARD (9/5, 1/2") SAME AS S-1 BUT ALL CELLS BETWEEN THE TWO VERTICAL CELLS AT EACH END ARE FILLED SOLID WITH 3000 P.S.I. CONC.

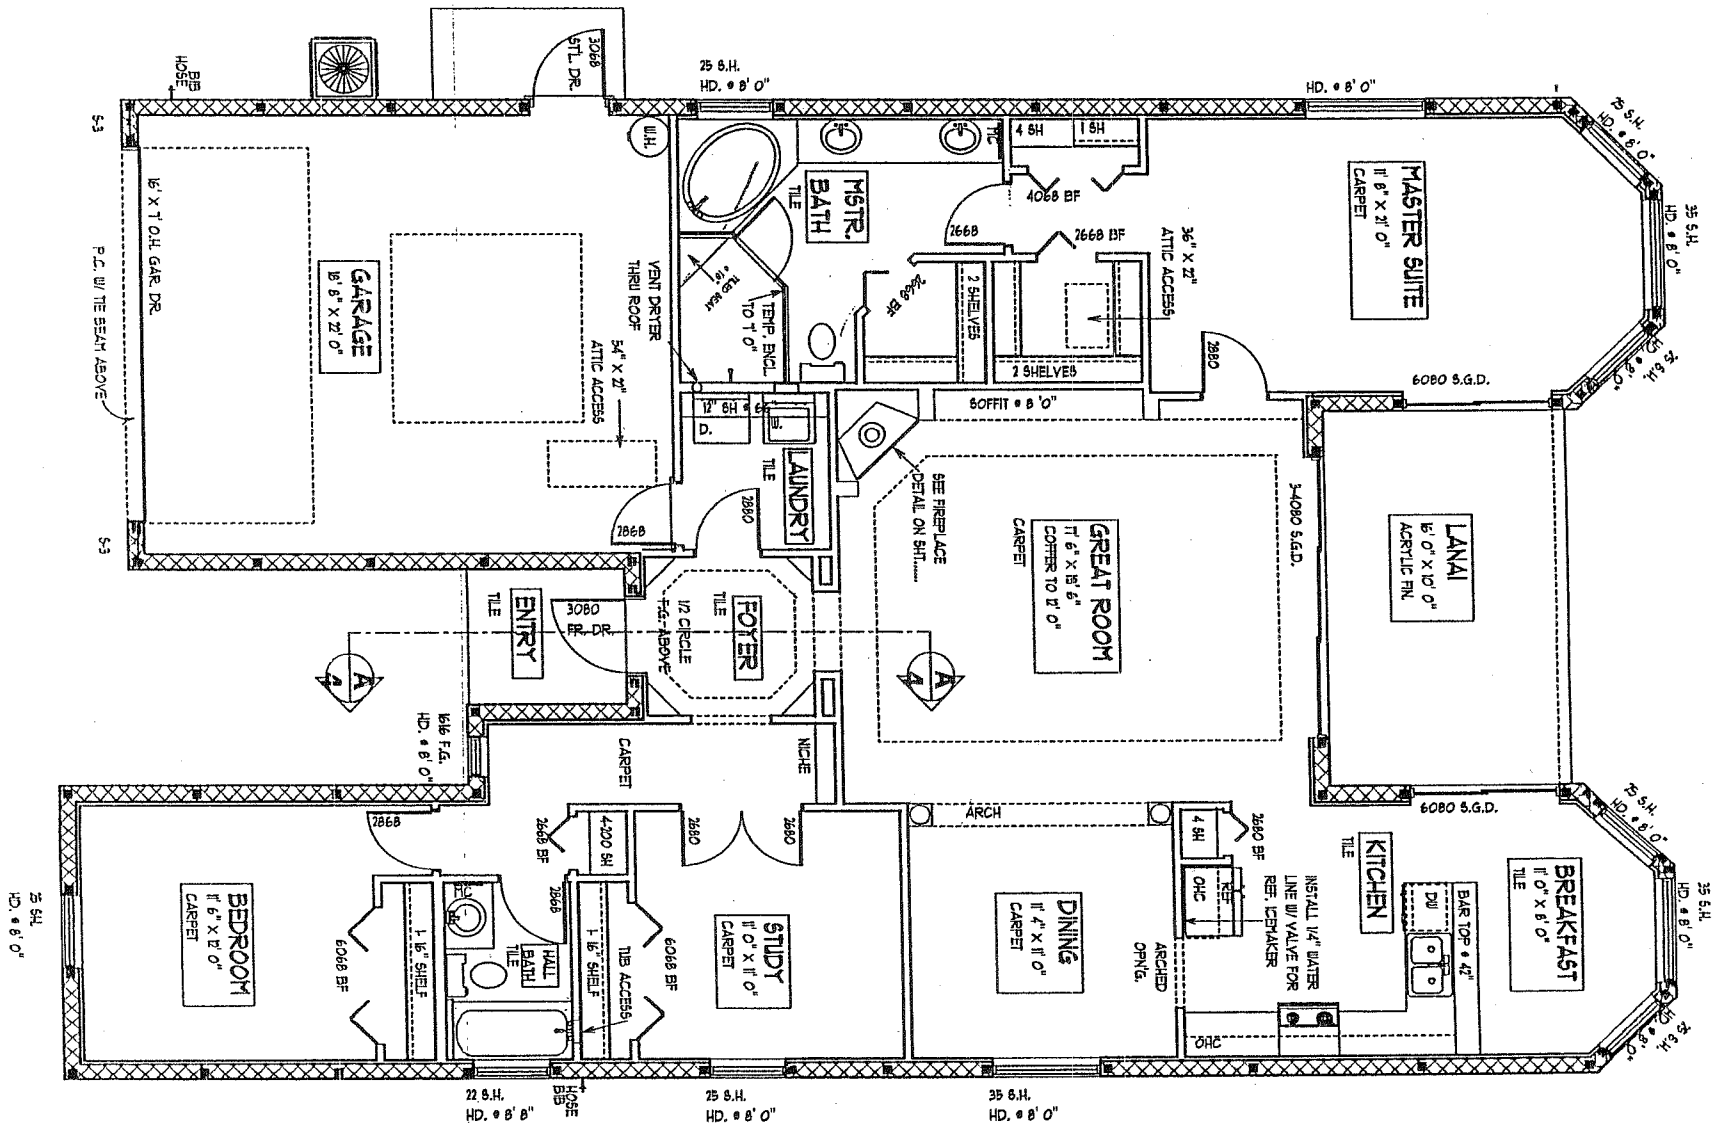


SQUARE FOOTAGES

LIVING AREA	- 1868 S.F.
GARAGE	- 451 S.F.
LANAI	- 160 S.F.
ENTRY	- 38 S.F.
TOTAL	- 2517 S.F.

FLOOR PLAN NOTES: SCALE 1/4" = 1' 0"

MEADOW OAKS 1850

2	DEEB SIGNATURE HOMES, LTD.	PLAN DATE	JOB ADDRESS	I HEREBY CERTIFY THAT I HAVE REVIEWED THE ATTACHED PLANS AND FOUND THEM TO BE IN COMPLIANCE WITH CHAPTER 16 OF THE 2004 FLORIDA BUILDING CODE. SIGNED _____	R-CAP ASSOCIATES, INC. RALPH L. CAPRIOLA, P.E. # 32400 9820 DELRAY DR. NEW PORT RICHEY, FL. 34654 (727) 848-4134
	9020 RANCHO DEL RIO #132 NEW PORT RICHEY, FL. 34655	1-01-06			

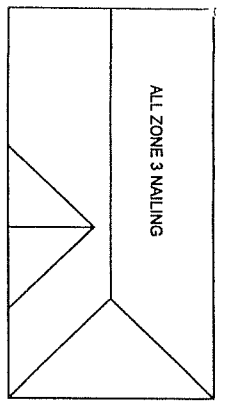

NOTES:
 1. STAGGER END JOINTS @ FRAMING MEMBER
 2. TYP. H-CLIP EA JOINT BETWEEN EA FRAMING MEMBER
 3. TYP. LOOKOUTS @ EA JOINT & 24" O.C.
 4. TYP. MIN. FLYWOOD WIDTH 1/2"

ROOF NAILING SCHEDULE:
 NAILING ZONES


ZONE 3: 8d RING SHANK NAILS @ 4" O.C. IN FIELD
 8d RING SHANK NAILS @ 4" O.C. ON EDGE

ALLOWABLE FASTENERS
 A: HOT DIPPPD GALVANIZED COMMON NAILS
 B: RING SHANK PLATED NAILS


ROOF DIAPHRAGM NAILING SCHEDULE

TYPICAL


NO SCALE

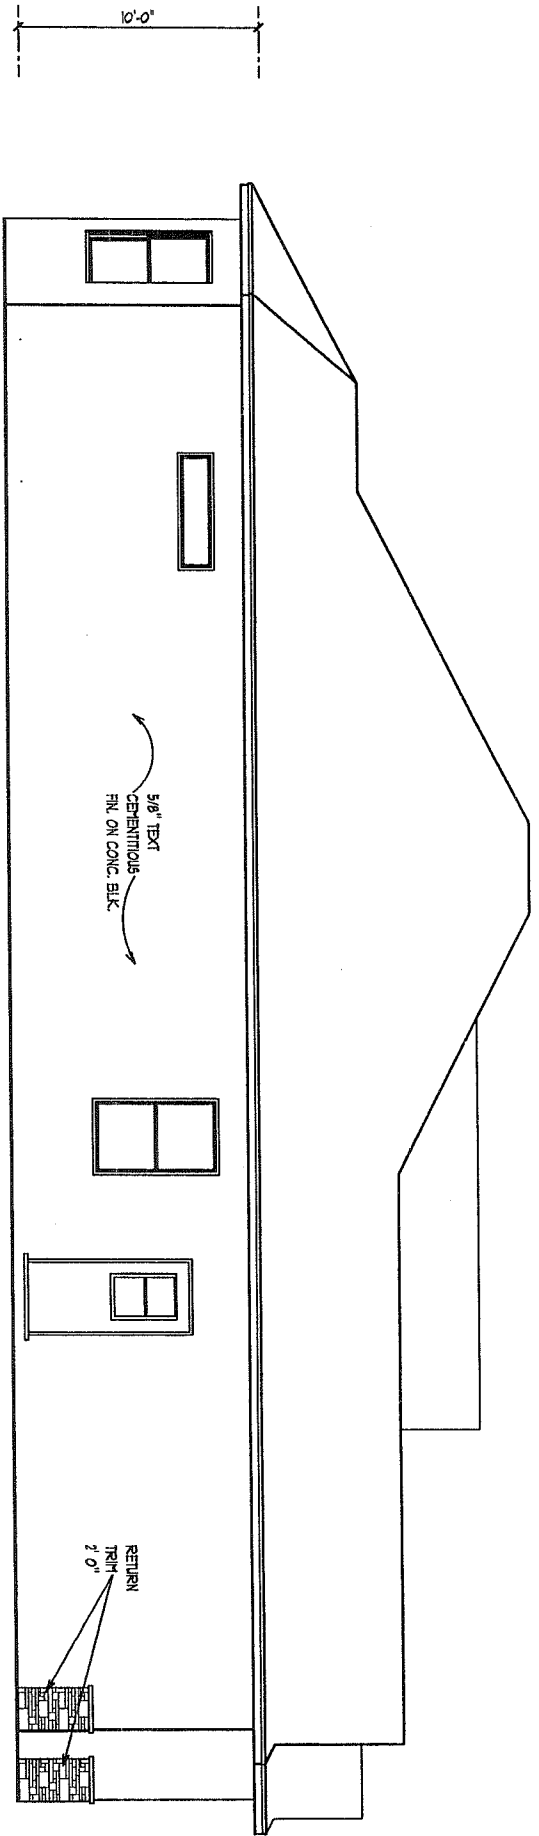

RIGHT SIDE ELEVATION

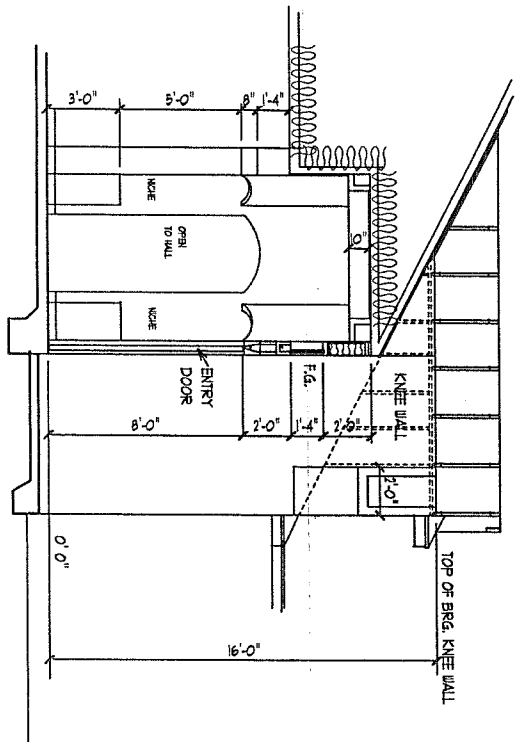

SECTION THRU ENTRY

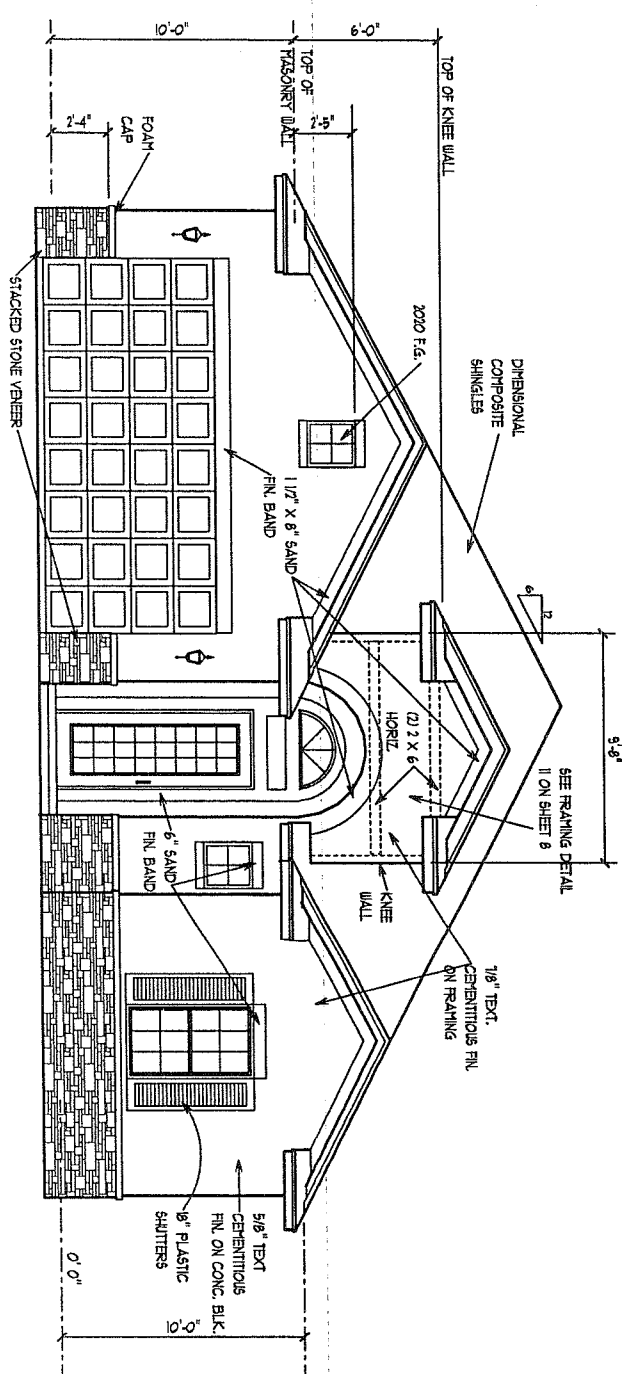


FRONT ELEVATION

EXTERIOR ELEVATIONS -A

SCALE 1/4" = 1' 0"

MEADOW OAKS 1850

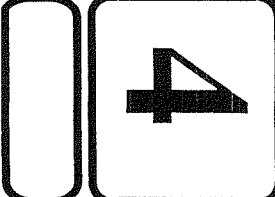

DEEB SIGNATURE HOMES, LTD.
 9020 RANCHO DEL RIO #132
 NEW PORT RICHEY, FL. 34655


PLAN DATE
1-01-06

JOB ADDRESS


I HEREBY CERTIFY THAT I HAVE REVIEWED THE ATTACHED PLANS AND FOUND THEM TO BE IN COMPLIANCE WITH CHAPTER 16 OF THE 2004 FLORIDA BUILDING CODE.
 SIGNED _____

R-CAP ASSOCIATES, INC.
 RALPH L. CAPRIOLA, P.E. # 32400
 9820 DELRAY DR.
 NEW PORT RICHEY, FL. 34654
 (727) 848-4134

REAR ELEVATION

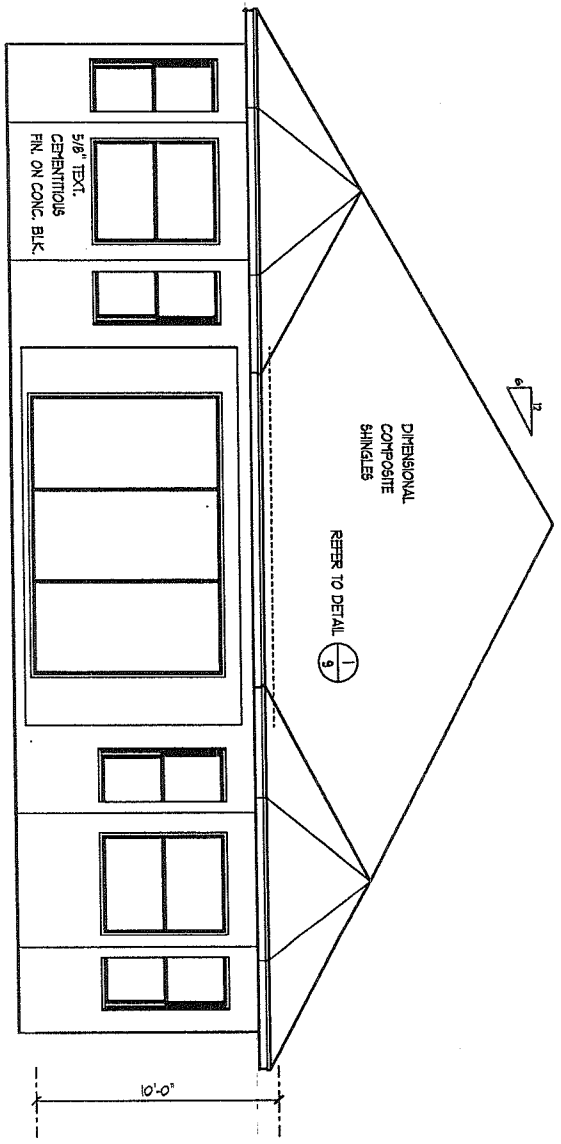

LEFT SIDE ELEVATION

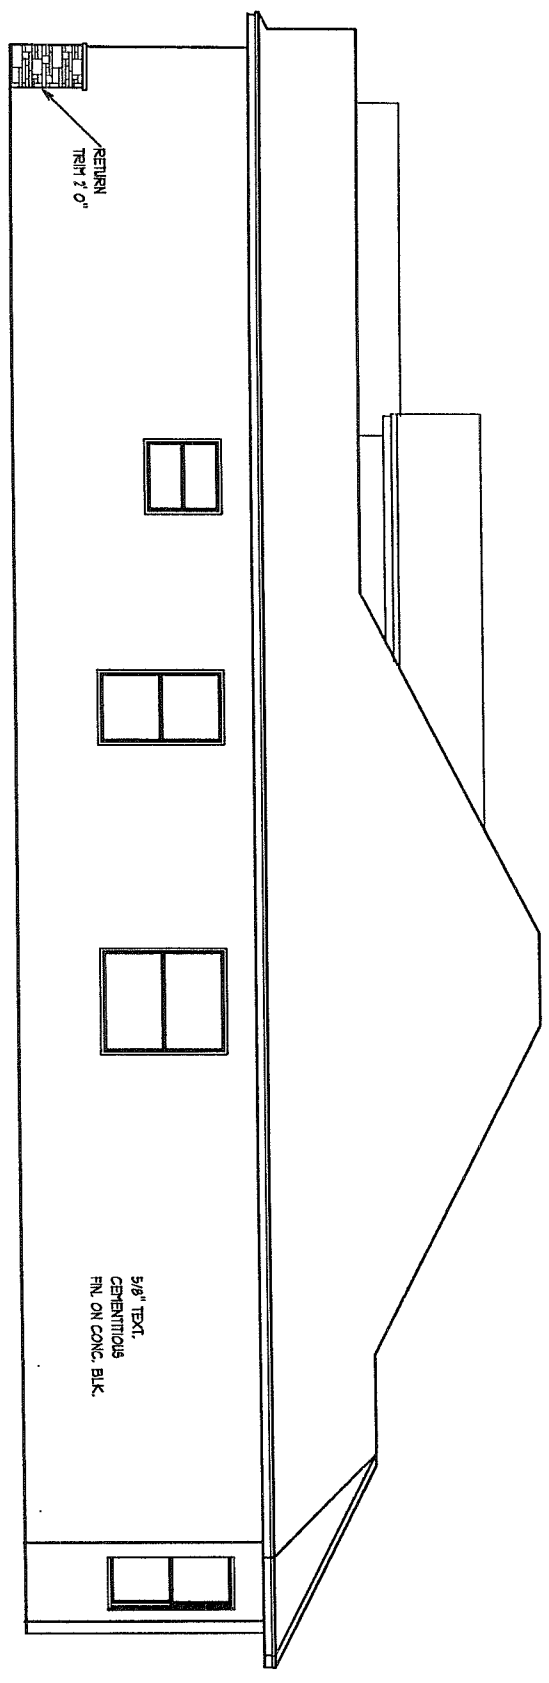

EXTERIOR ELEVATIONS -A

1/4" = 1' 0"

MEADOW OAKS 1850



DEEB SIGNATURE
HOMES, LTD.
9020 RANCHO DEL RIO
#132
NEW PORT RICHEY, FL. 34655

PLAN DATE
1-01-06

JOB ADDRESS

I HEREBY CERTIFY THAT I HAVE
REVIEWED THE ATTACHED PLANS
AND FOUND THEM TO BE IN
COMPLIANCE WITH CHAPTER 16
OF THE 2004 FLORIDA BUILDING
CODE.

SIGNED _____

R-CAP ASSOCIATES, INC.
RALPH L. CAPRIOLA, P.E. # 32400
9820 DELRAY DR.
NEW PORT RICHEY, FL. 34654
(727) 848-4134