

**SQUARE FOOTAGES**

LIVING AREA (1ST FLR)	1367 SQ. FT.
LIVING AREA (2ND FLR)	1264 SQ. FT.
TOTAL LIVING AREA	2631 SQ. FT.
GARAGE	417 SQ. FT.
PORCH	132 SQ. FT.
COVERED LANAI	343 SQ. FT.
TOTAL UNDER ROOF:	3523 SQ. FT.

**NOTED FLOOR PLAN**

SCALE 1/8" = 1'-0"


PLAN 3523

DEEB FAMILY  
HOMES, LTD.  
9400 RIVER CROSSING BLD.  
NEW PORT RICHEY, FL. 34655

LOT 22 HAMILTON AVE.  
SAFETY HARBOR

I. PRELIM. PLANS

PLAN DATE  
1.05-25-2018

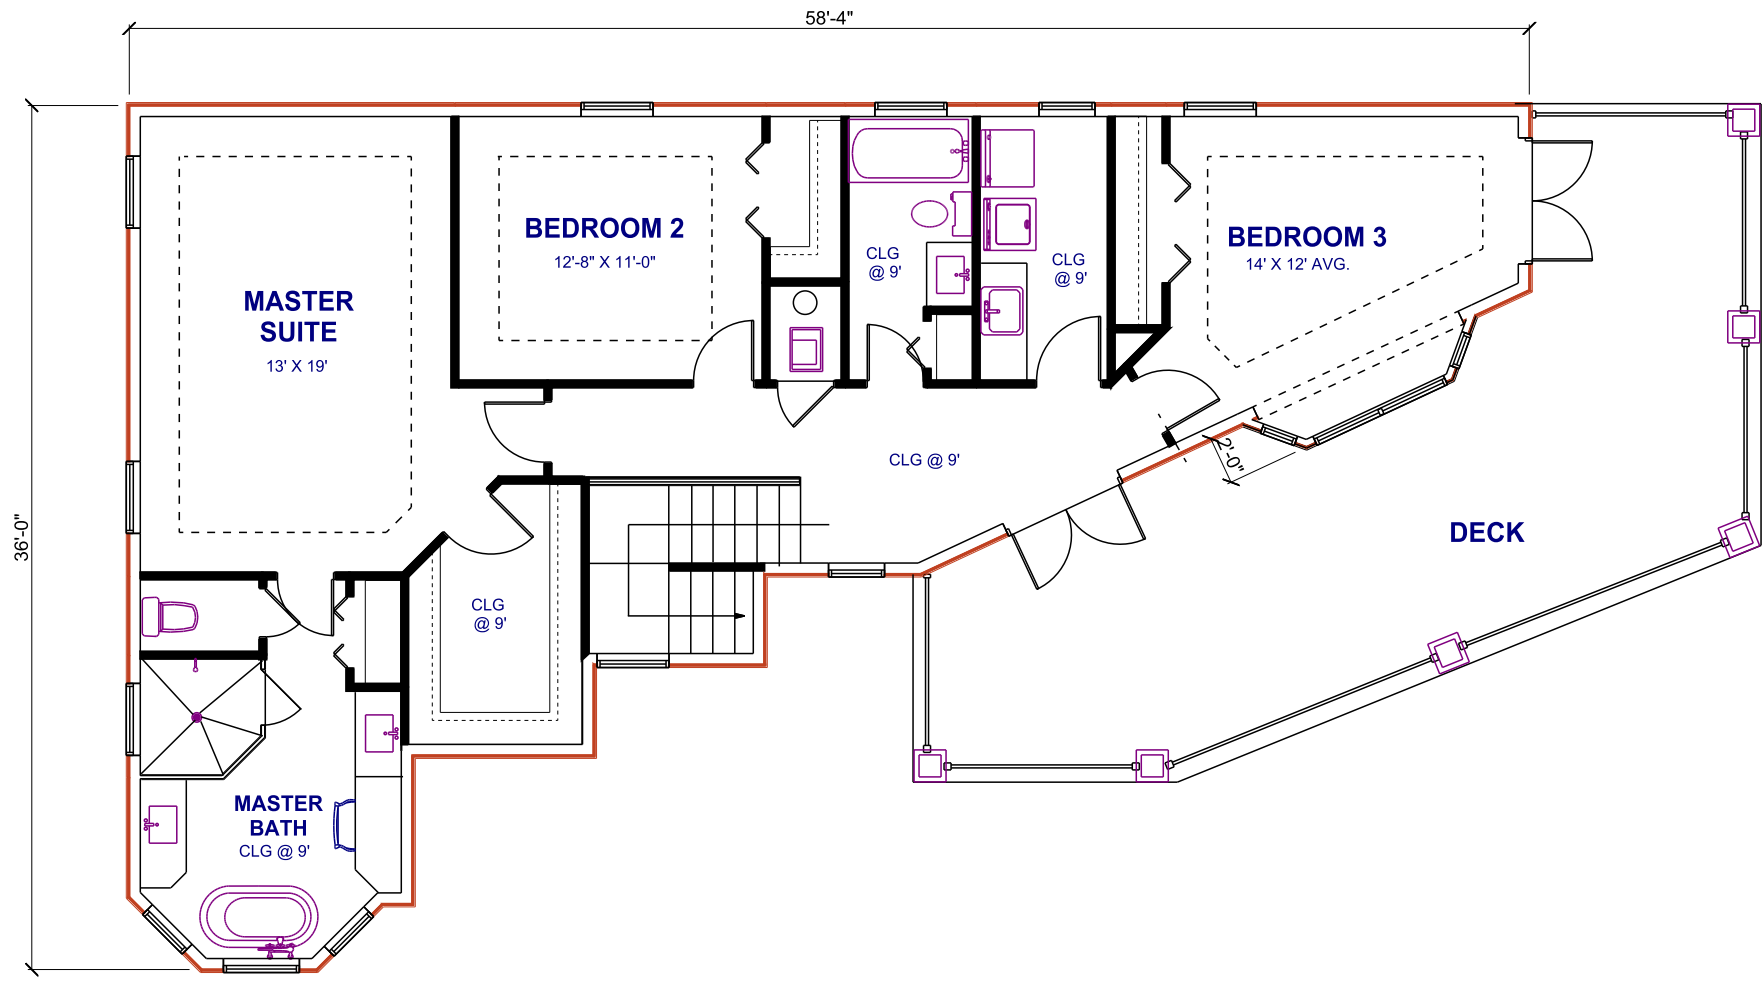

**NOTED 2ND FLOOR PLAN**

SCALE 1/8" = 1'-0"

PLAN 3523

DEEB FAMILY  
HOMES, LTD.  
9400 RIVER CROSSING BLD.  
NEW PORT RICHEY, FL. 34655

PLAN DATE	
	1. 05-25-2018

LOT 22 HAMILTON AVE.  
SAFETY HARBOR  
1. PRELIM. PLANS

**2A**



**HAMILTON AVE. ELEVATION**



**JESSIE AVE. ELEVATION**

**EXTERIOR ELEVATIONS**

SCALE 1/8" = 1'-0"


PLAN 3523

DEEB FAMILY  
HOMES, LTD.  
9400 RIVER CROSSING BLD.  
NEW PORT RICHEY, FL. 34655

PLAN DATE  
1-05-25-2018

LOT 22 HAMILTON AVE.  
SAFETY HARBOR

1. PRELIM. PLANS

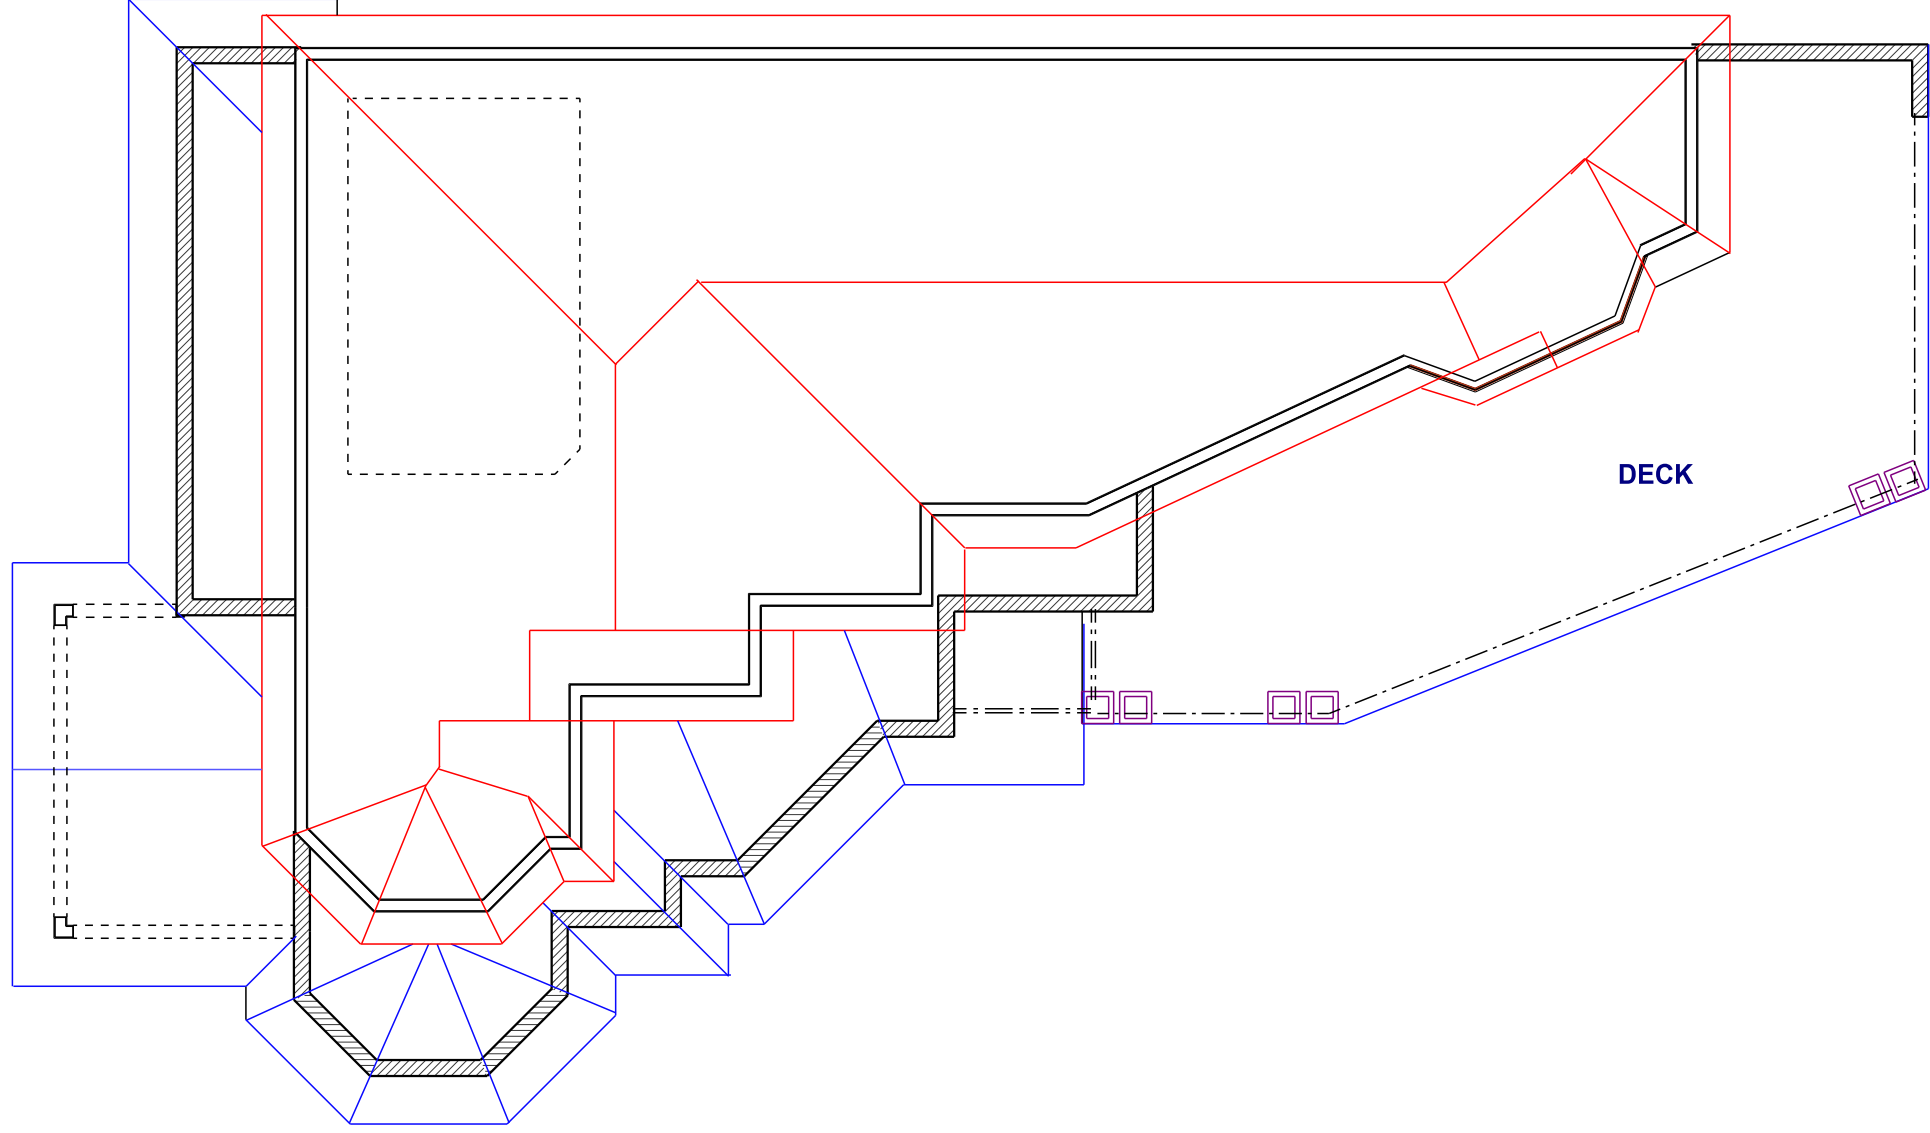

**ROOF PLAN**

SCALE 1/8" = 1'-0"

PLAN 3523

**DEEB FAMILY  
HOMES, LTD.**  
9400 RIVER CROSSING BLD.  
NEW PORT RICHEY, FL. 34655

PLAN DATE  
1-05-25-2018

LOT 22 HAMILTON AVE.  
SAFETY HARBOR

1. PRELIM. PLANS

**6**