


**SECTION 26, TOWNSHIP 28 S., RANGE 16 E
PINELLAS COUNTY, FLORIDA**

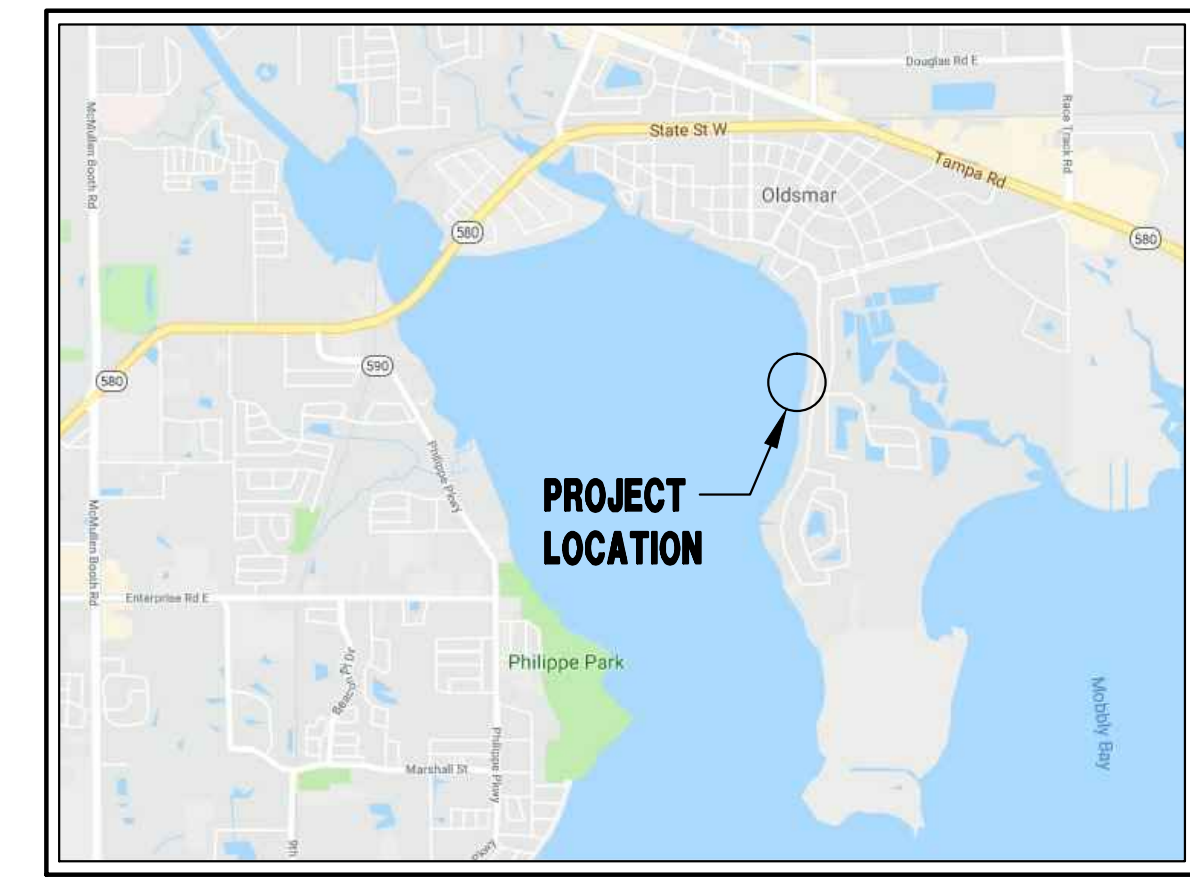

VICINITY MAP
NTS



LEGAL DESCRIPTION

TRACT 1:
LOT 14, BLOCK 1, REVISED MAP OF THE COUNTRY CLUB ADDITION TO OLDSMAR, ACCORDING TO THE MAP OR PLAT THEREOF RECORDED IN PLAT BOOK 7, PAGE 42, OF THE PUBLIC RECORDS OF PINELLAS COUNTY, FLORIDA; AND ALSO:

TRACT 2:
COMMENCING AT THE NORTHEAST CORNER OF LOT 14, BLOCK 1, REVISED MAP OF THE COUNTRY CLUB ADDITION TO OLDSMAR, ACCORDING TO THE MAP OR PLAT THEREOF RECORDED IN PLAT BOOK 7, PAGE 42, OF THE PUBLIC RECORDS OF PINELLAS COUNTY, FLORIDA; THENCE NORTH 79 DEGREES 42' WEST 185 FEET ALONG THE NORTH BOUNDARY OF SAID LOT 14 TO THE INTERSECTION WITH THE HIGH WATER MARK OF OLD TAMPA BAY, FOR A POINT OF BEGINNING, THENCE CONTINUING N 79 DEGREES 42' WEST 500 FEET IN LINE WITH THE SID NORTH BOUNDARY PRODUCED; THENCE S 11 DEGREES 04' WEST 81.6 FEET; THENCE S 78 DEGREES 10' EAST 510 FEET IN LINE WITH THE EXTENSION OF THE SOUTH BOUNDARY OF SAID LOT TO THE INTERSECTION WITH THE HIGH WATER MARK; THENCE FOLLOWING THE HIGH WATER MARK NORTH 5 DEGREES 4' EAST 95.5 FEET, MORE OR LESS TO THE POINT OF BEGINNING, LYING IN SECTION 26, TOWNSHIP 28 S. RANGE 16 EAST, PINELLAS COUNTY, FLORIDA.

SITE DATA:
ZONING: E-2
LAND USE: VACANT
SITE AREA = 17,568 SF (0.40 AC) (TRACT 1)
BLDG COVERAGE = 4,644 SF (26.4%)
TOT. IMP. AREA = 9,654 SF (54.9%)

NOTES:
1. ELEVATIONS SHOWN HEREON ARE 1988 DATUM.
2. APPARENT FLOOD HAZARD ZONE: "AE" (EL 9)
COMMUNITY PANEL NO. 12103C0093C EFFECTIVE DATE: 9/3/03

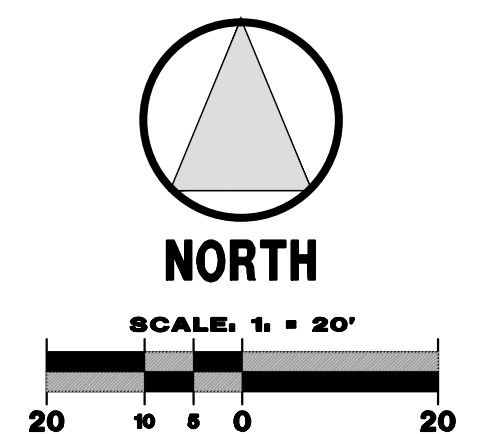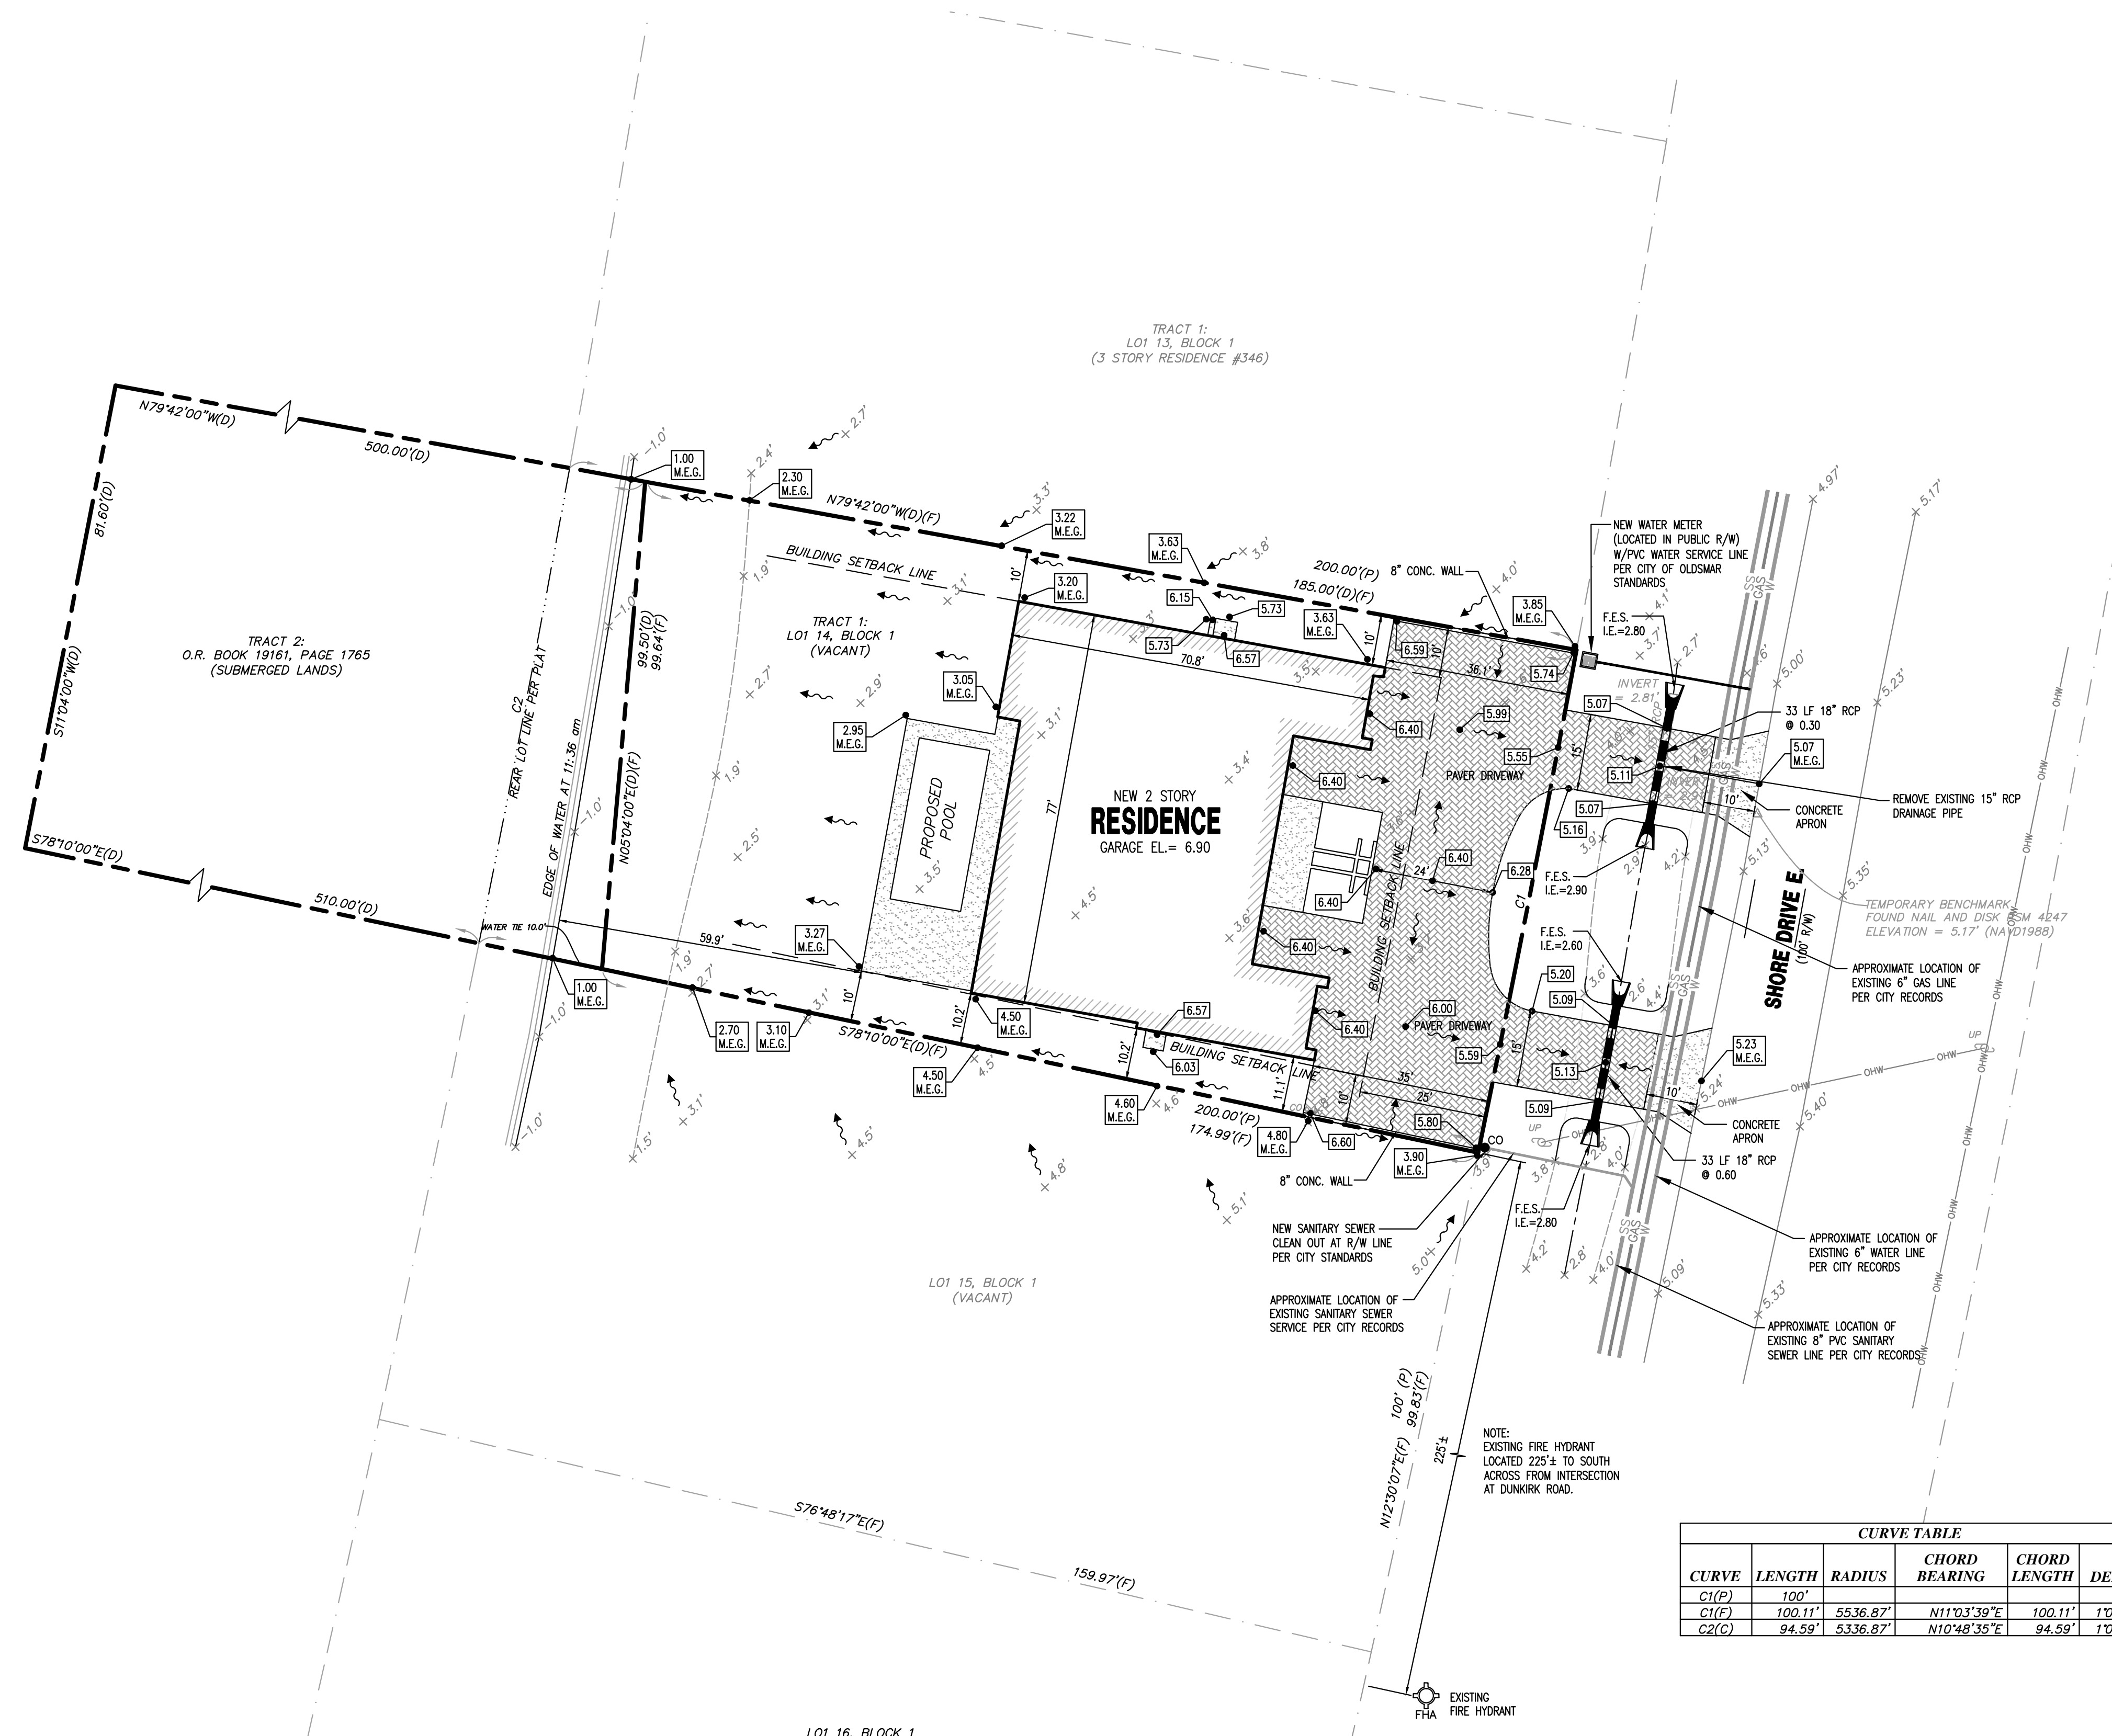

SITE PLAN

REVISIONS

NO.	DESCRIPTION

I HEREBY CERTIFY THAT THIS PLAN AND SPECIFICATION WAS PREPARED BY ME OR UNDER MY SUPERVISION AND THAT I AM A DULY LICENSED CIVIL ENGINEER UNDER THE LAWS OF THE STATE OF FLORIDA AS SIGNED BY MY HAND AND SEAL.

Gary A. Boucher, P.E. #22885

STATE CERT. OF AUTH. #0009422

Ozma Engineering, Inc.
P.O. Box 432
Oldsmar, Florida 34660-432
Phone: (727) 785-3859 Fax: (727) 785-3434
www.ozmaengineering.com

FOR:
RICHARD J. DEEB DEEB FAMILY HOMES, LTD.
9400 RIVER CROSSING BLVD.
NEW PORT RICHEY, FL 34655

PROJECT:
LOT 14 BLOCK 1
SHORE DRIVE EAST
OLDSMAR, FLORIDA

PROJECT #: --
ORIG. DATE: --
DRAWN BY: BH
SCALE: AS SHOWN

SHEET #:
1