

WALL LEGEND
 10'0" HIGH BLOCK WALL

SHEAR WALL TYPES
 NOTE: ALL WALLS ARE S-2 UNLESS NOTED OTHERWISE

S-1 2 #5 VERT. BARS IN EACH END WITH ONE HAVING A 10" LEG AT TOP INTO LINTEL AND ONE INTO FOOTING AT EACH END. FILL CELLS SOLID WITH 3000 P.S.I. CONC.

S-2 1 #5 AT EACH END WITH A 10" HOOK AT TOP AND 1 #5 DOWN. FILL END CELLS WITH 3000 P.S.I. CONC.

S-3 2 #5 VERT. BARS IN EACH END WITH ONE HAVING A 10" LEG AT TOP INTO LINTEL AND ONE INTO FOOTING AT EACH END. FILL CELLS SOLID WITH 3000 P.S.I. CONC.


SQUARE FOOTAGES

LIVING AREA	- 2171 S.F.
GARAGE	- 455 S.F.
LANAI	- 140 S.F.
ENTRY	- 44 S.F.
TOTAL	- 2810 S.F.

FLOOR PLAN NOTES SCALE 1/4" = 1'0"

MEADOW OAKS 2150

2	DEEB SIGNATURE HOMES, LTD.	PLAN DATE 1-01-06	JOB ADDRESS	I HEREBY CERTIFY THAT I HAVE REVIEWED THE ATTACHED PLANS AND FOUND THEM TO BE IN COMPLIANCE WITH CHAPTER 16 OF THE 2004 FLORIDA BUILDING CODE. SIGNED _____	R-CAP ASSOCIATES, INC. 9111 BROOKER DR NEW PORT RICHEY, FL. 34655 (727) 815-7843 RALPH L. CAPRIOLA, P.E. # 32400

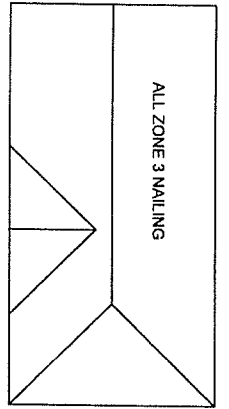

- NOTES:
1. STAGGER END JOINTS @ FRAMING MEMBER
 2. TYP. H-CLIP, EA. JOINT BETWEEN EA. FRAMING MEMBER
 3. TYP. LOOKOUTS @ EA. JOINT & 24" O.C.
 4. TYP. MIN. PLYWOOD WIDTH 12"
- ROOF NAILING SCHEDULE:**
- NAILING ZONES**

ZONE 3: 8d RING SHANK NAILS @ 4" O.C. IN FIELD
8d RING SHANK NAILS @ 4" O.C. ON EDGE

ALLOWABLE FASTENERS


A: HOT DIPPRD GALVANIZED COMMON NAILS
B: RING SHANK PLATED NAILS

ROOF DIAPHRAGM NAILING SCHEDULE


TYPICAL

NO SCALE


LEFT SIDE ELEVATION

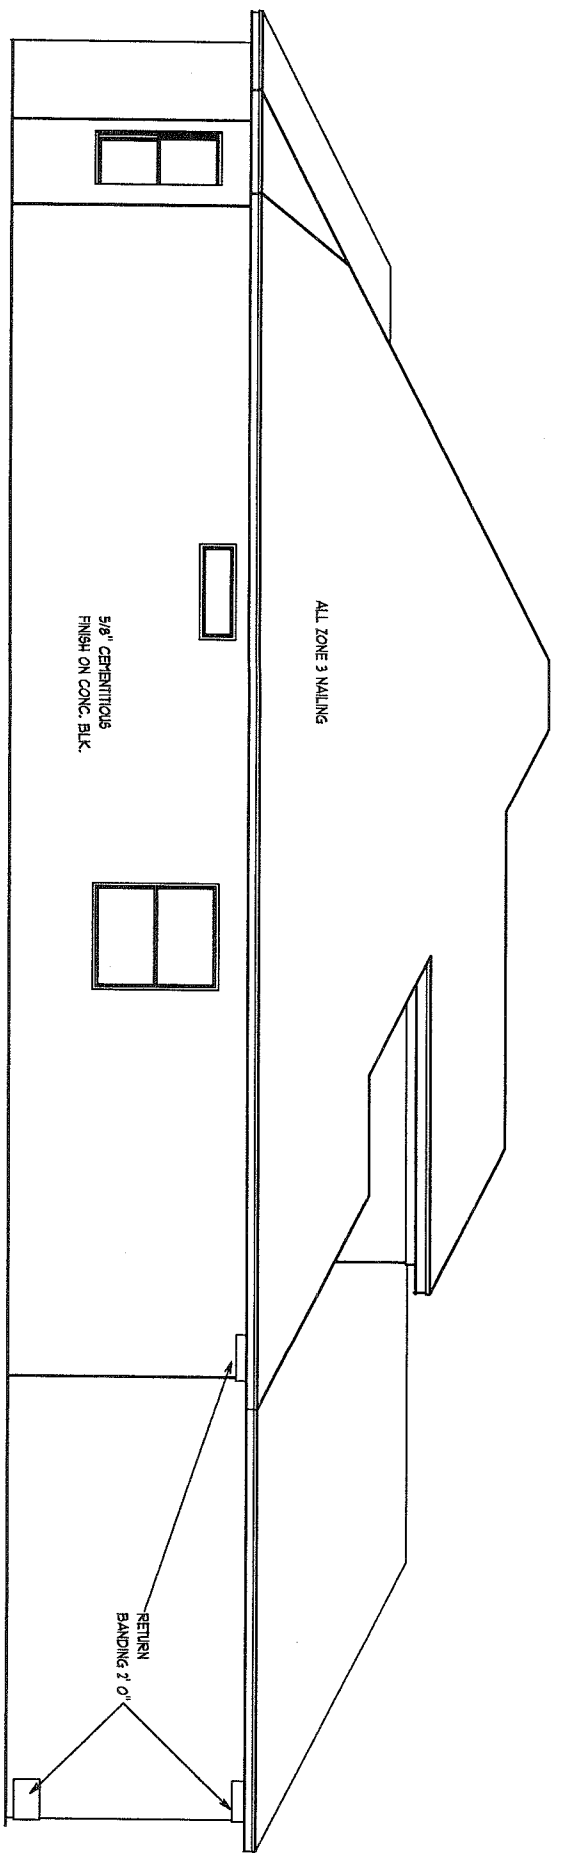

SECTION THRU ENTRY

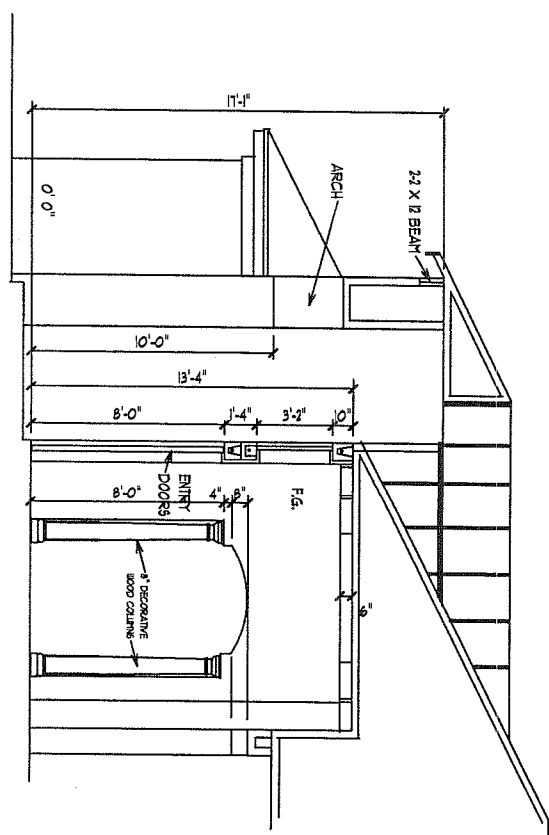


FRONT ELEVATION

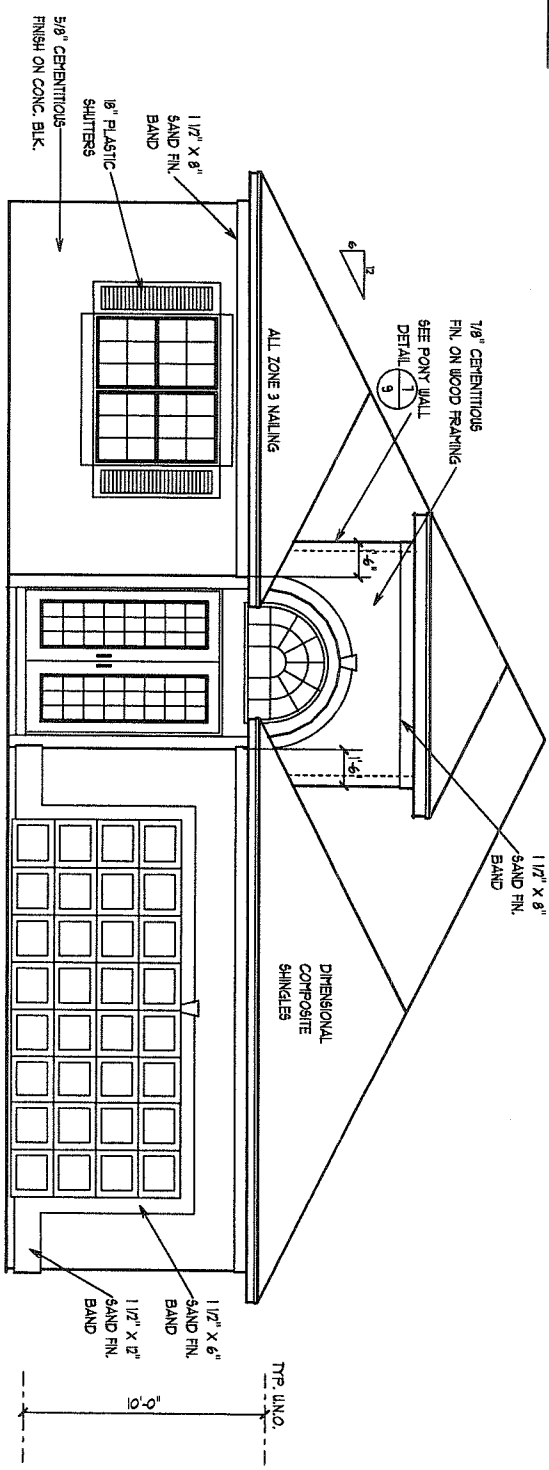

EXTERIOR ELEVATIONS -A SCALE 1/4" = 1' 0"

MEADOW OAKS 2150

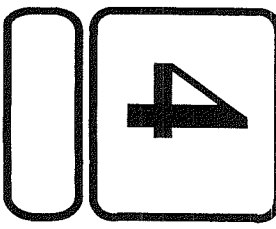

DEEB SIGNATURE HOMES, LTD.

PLAN DATE
1-01-06

JOB ADDRESS

I HEREBY CERTIFY THAT I HAVE REVIEWED THE ATTACHED PLANS AND FOUND THEM TO BE IN COMPLIANCE WITH CHAPTER 16 OF THE 2004 FLORIDA BUILDING CODE.


SIGNED _____

R-CAP ASSOCIATES, INC.


9111 BROOKER DR
NEW PORT RICHEY, FL. 34655
(727) 815-7843

RALPH L. CAPRIOLA, P.E. # 32400

REAR ELEVATION

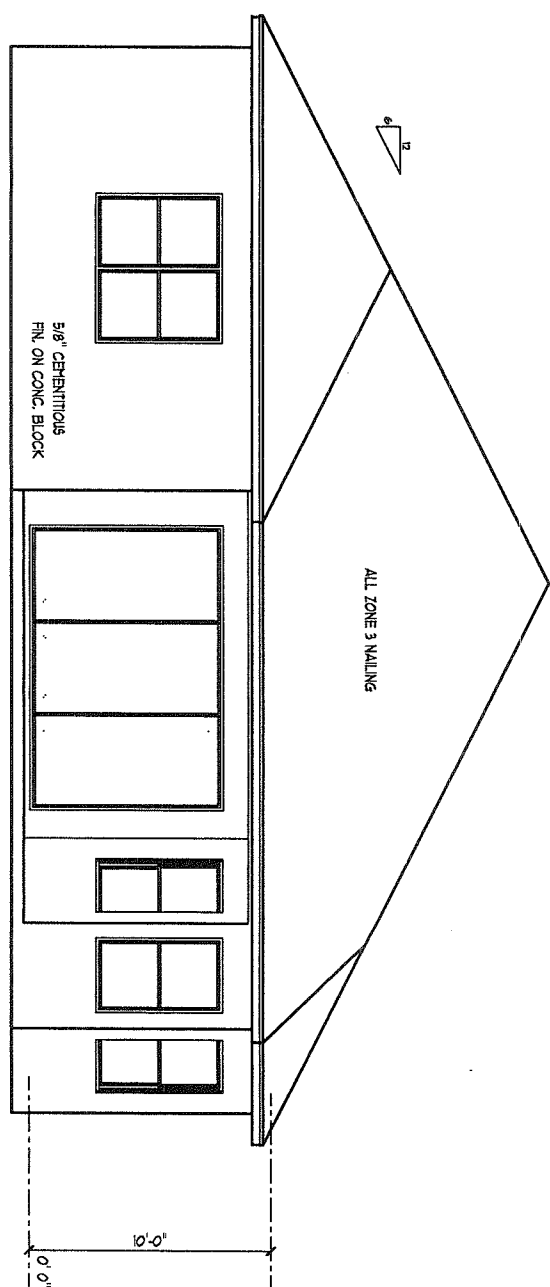


RIGHT SIDE ELEVATION

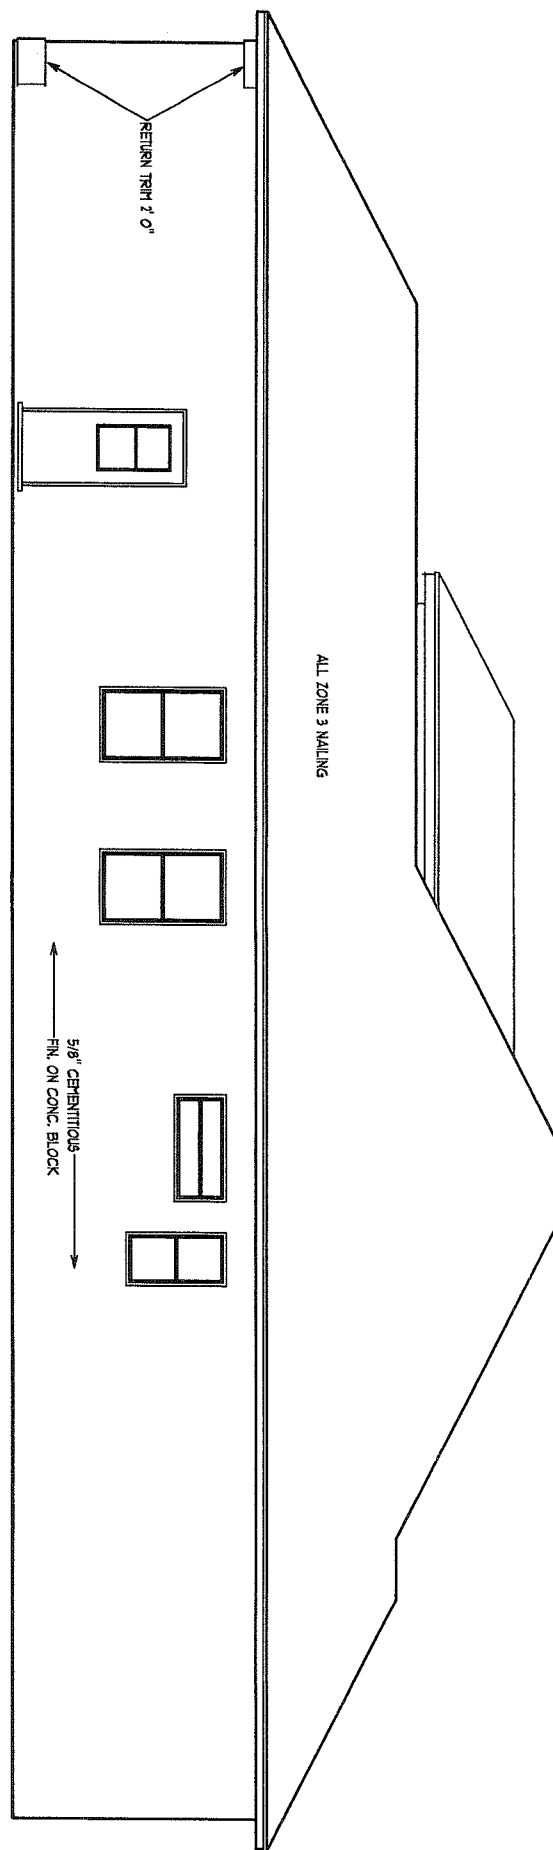

EXTERIOR ELEVATIONS -A

1/4" = 1' 0"

MEADOW OAKS 2150

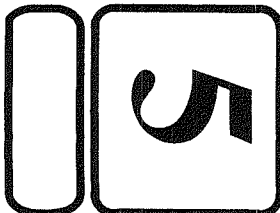

DEEB SIGNATURE HOMES, LTD.

PLAN DATE
1-01-06

JOB ADDRESS

I HEREBY CERTIFY THAT I HAVE REVIEWED THE ATTACHED PLANS AND FOUND THEM TO BE IN COMPLIANCE WITH CHAPTER 16 OF THE 2004 FLORIDA BUILDING CODE.

SIGNED _____

R-CAP ASSOCIATES, INC.
 9111 BROOKER DR
 NEW PORT RICHEY, FL. 34655
 (727) 815-7843

RALPH L. CAPRIOLA, P.E. # 32400