


- ⊥ SINGLE POLE SWITCH
- ⊥ DOUBLE POLE SWITCH
- ⊥ THREE WAY SWITCH
- ⊥ FOUR WAY SWITCH
- ⊥ DIMMER SWITCH
- CEILING FIXTURE
- SCORCE (WALL MOUNTED FIXTURE)
- 110V DUPLEX OUTLET
- SWITCHED OUTLET (1/2)
- GROUND FAULT INTERRUPT OUTLET
- WATER PROOF ORF OUTLET
- 220V OUTLET
- SPECIAL SERVICES OUTLET
- TV CABLE OUTLET
- TELEPHONE CABLE OUTLET
- RECESSED LIGHTING
- WATER PROOF RECESSED LIGHTING
- BATH FAN
- BATH FAN WITH LIGHT
- SMOKE DETECTOR/CARBON MONOXIDE DETECTOR
- FLOOD LIGHT
- PUSH BUTTON
- CHIMES/DOOR BELL
- DISCONNECT SWITCH
- SPEAKER PREWIRE
- JUNCTION BOX
- THERMOSTAT
- LOW VOLTAGE LIGHTING
- INTERCOM
- CEILING FAN
- TRACK LIGHTING
- FLUORESCENT LIGHTING
- GAS DROP

UNLESS OTHERWISE NOTED:

1. ELECTRICAL OUTLET HEIGHTS MEASURED FROM FINISH FLOOR TO CENTERLINE OF THE BOX TO BE 12" A.F.F. (GENERAL)
- KITCHEN: 42"
- BATHROOM: 42"
- LAUNDRY: 34" WASHER/42" DRYER
- WALL OUTLETS @ 45"
- EXTERIOR: WATERPROOF @ 12"
- GARAGE: ORF @ 45"
- RANGE: 220V @ 6"
2. ALL TRIM PLATES AND DEVICES TO BE GANGED WHERE POSSIBLE
3. ELECTRICAL SWITCHES TO BE AT 42" CENTERLINE A.F.F.
4. ELECTRICAL PLAN INTENDED FOR INFO PURPOSES ONLY. ALL WORK SHALL BE DONE IN ACCORDANCE WITH THE NATIONAL ELECTRICAL CODE, LATEST EDITION BY A LICENSED ELECTRICAL CONTRACTOR WHO SHALL BE RESPONSIBLE FOR THE INSTALLATION AND SIZING OF ALL ELECTRICAL WIRING AND ACCESSORIES.
5. SMOKE DETECTORS SHALL BE IN ACCORDANCE WITH 2014 FLORIDA RESIDENTIAL CODE, SECTION 914, AND WITH UL 117 AND NFPA 72.
6. PROVIDE ARC FAULT INTERRUPTERS PER NEC, SECT. 210.12
7. ALL RECEPTACLES TO BE TAMPER PROOF PER NEC, SECT. 40A.11

*30amp pool prewire*

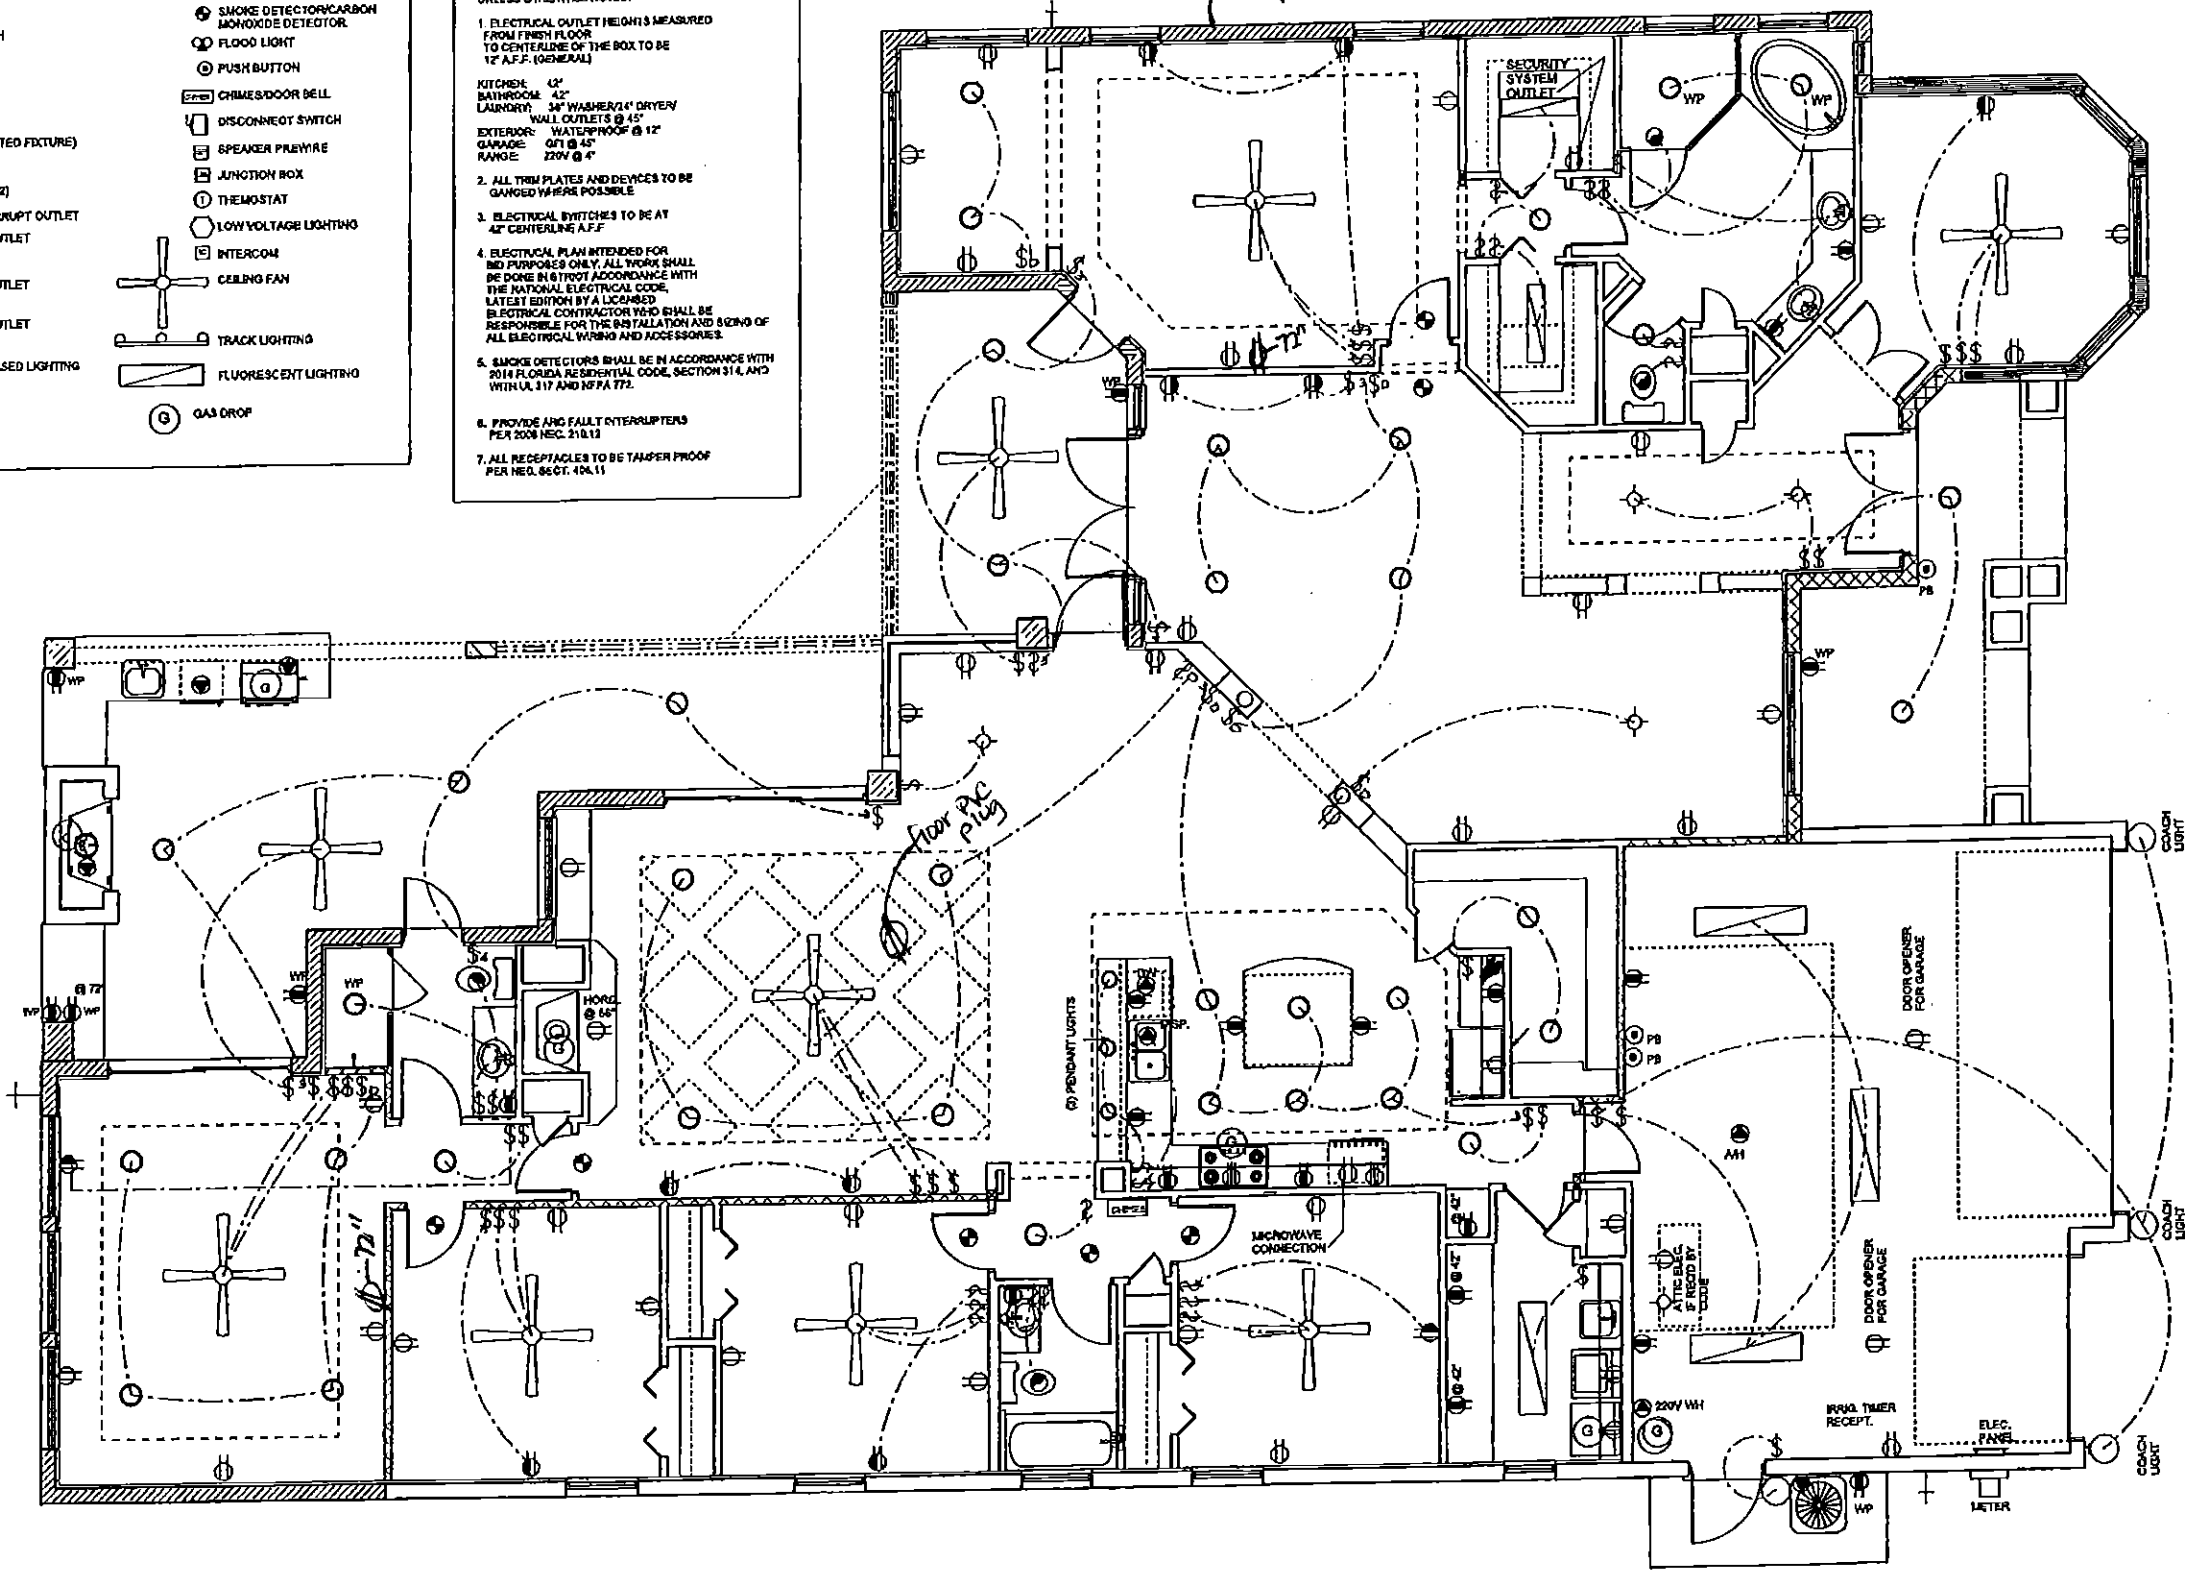

ASPEN 3541-C

1/8" = 1'-0"

ELECTRICAL PLAN

LOT 12  
BELLEAIR GRANDE

DEEB FAMILY  
HOMES, LTD.  
9400 RIVER CROSSING BLD.  
NEW PORT RICHEY, FL. 34655

PLAN DATE	DATE
1. 11-11-2015	6. 12-02-2015
2. 11-17-2015	
3. 11-18-2015	
4. 11-24-2015	
5. 11-25-2015	

4. STRUCT. ENG. REVIEW
5. PLAN CHANGES
6. OUTDOOR FIREPLACE REVISION
- CONFERRED CHANGES ADDED

7