



(A) 7/8" STUCCO FINISH PER ASTM C-926-11a ON PAPER BACKED METAL LATH OVER TYVEK (OR EQUIVALENT) VINYL VAPOR BARRIER ON EXTERIOR WOOD SHEATHING.


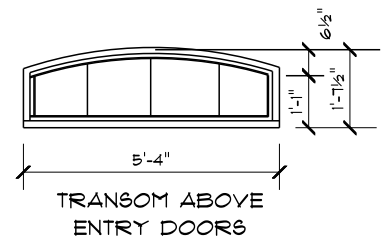


TRANSOM ABOVE ENTRY DOORS

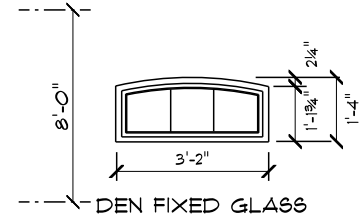


DEN FIXED GLASS

FRONT ELEVATION

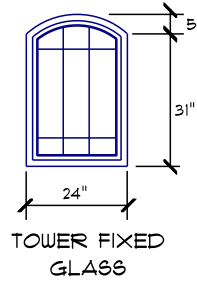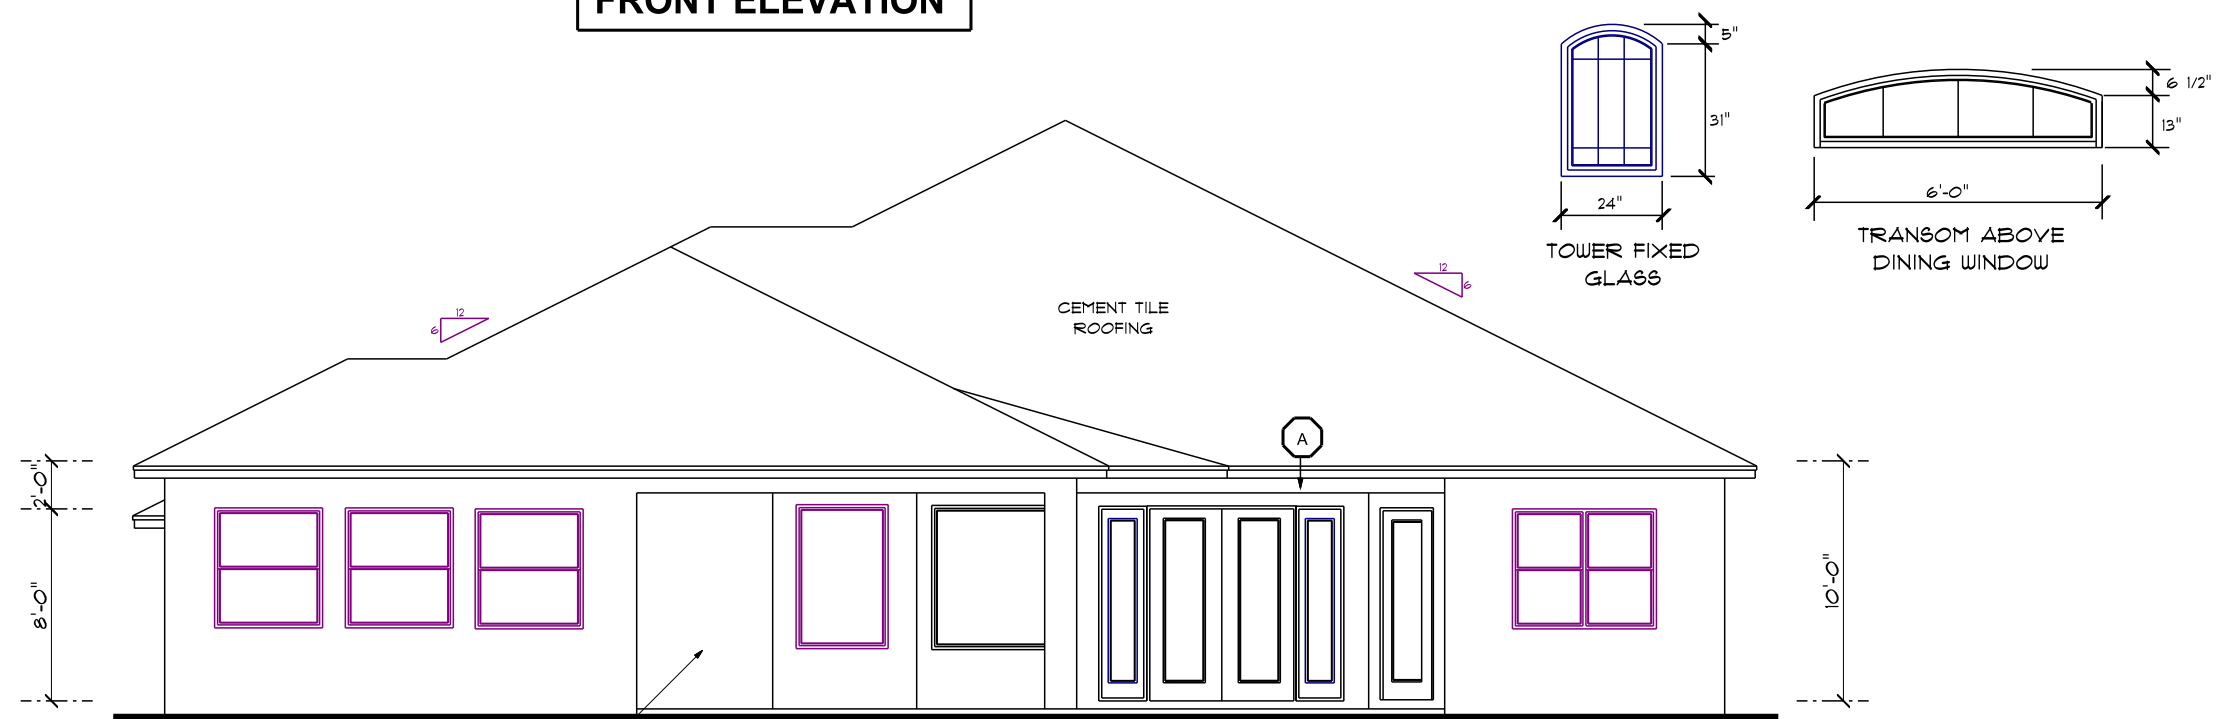

TOWER FIXED GLASS

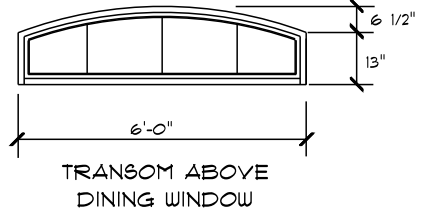

TRANSOM ABOVE DINING WINDOW

REAR ELEVATION

ASPEN 3076

1/8" = 1'-0"

EXTERIOR ELEVATIONS

ENTERPRISE 1
SAFETY HARBOR, FL

PLAN DATE
05-08-2017
05-26-2017
06-01-2017

DEEB FAMILY
HOMES, LTD.
9400 RIVER CROSSING BLD.
NEW PORT RICHEY, FL. 34655

4