

GENERAL NOTES

1. THIS SKETCH IS NOT A SURVEY.
2. THE ELEVATIONS AND TREES SHOWN HEREON WERE TAKEN FROM THE CONSTRUCTION PLANS FOR WENTWORTH CLUB HOMES, PREPARED BY KING ENGINEERING ASSOCIATES, INC., JOB NO. 1924-000-001, DATED 12-21-12.

| CURVE | CENTRAL ANGLE | RADIUS | ARC LENGTH | CHORD LENGTH | CHORD BEARING |
|-------|---------------|---------|------------|--------------|---------------|
| C1 | 14°10'07" | 225.00' | 55.64' | 55.50' | N 31°58'49" W |




ASSUMED NORTH
0' 10' 20'

GOLF COURSE TRACT "A"
WENTWORTH
P.B. 104, PG. 83-99

LEGEND

- PG. = PAGE
- RNG. = RANGE
- SEC. = SECTION
- CONC. = CONCRETE
- TWP. = TOWNSHIP
- P.B. = PLAT BOOK
- ⊕ = CENTERLINE
- R/W = RIGHT-OF-WAY
- [Stippled Box] = CONCRETE
- [Box with XX.XX'] = PROPOSED ELEVATION
- ~ = DRAINAGE FLOW ARROW

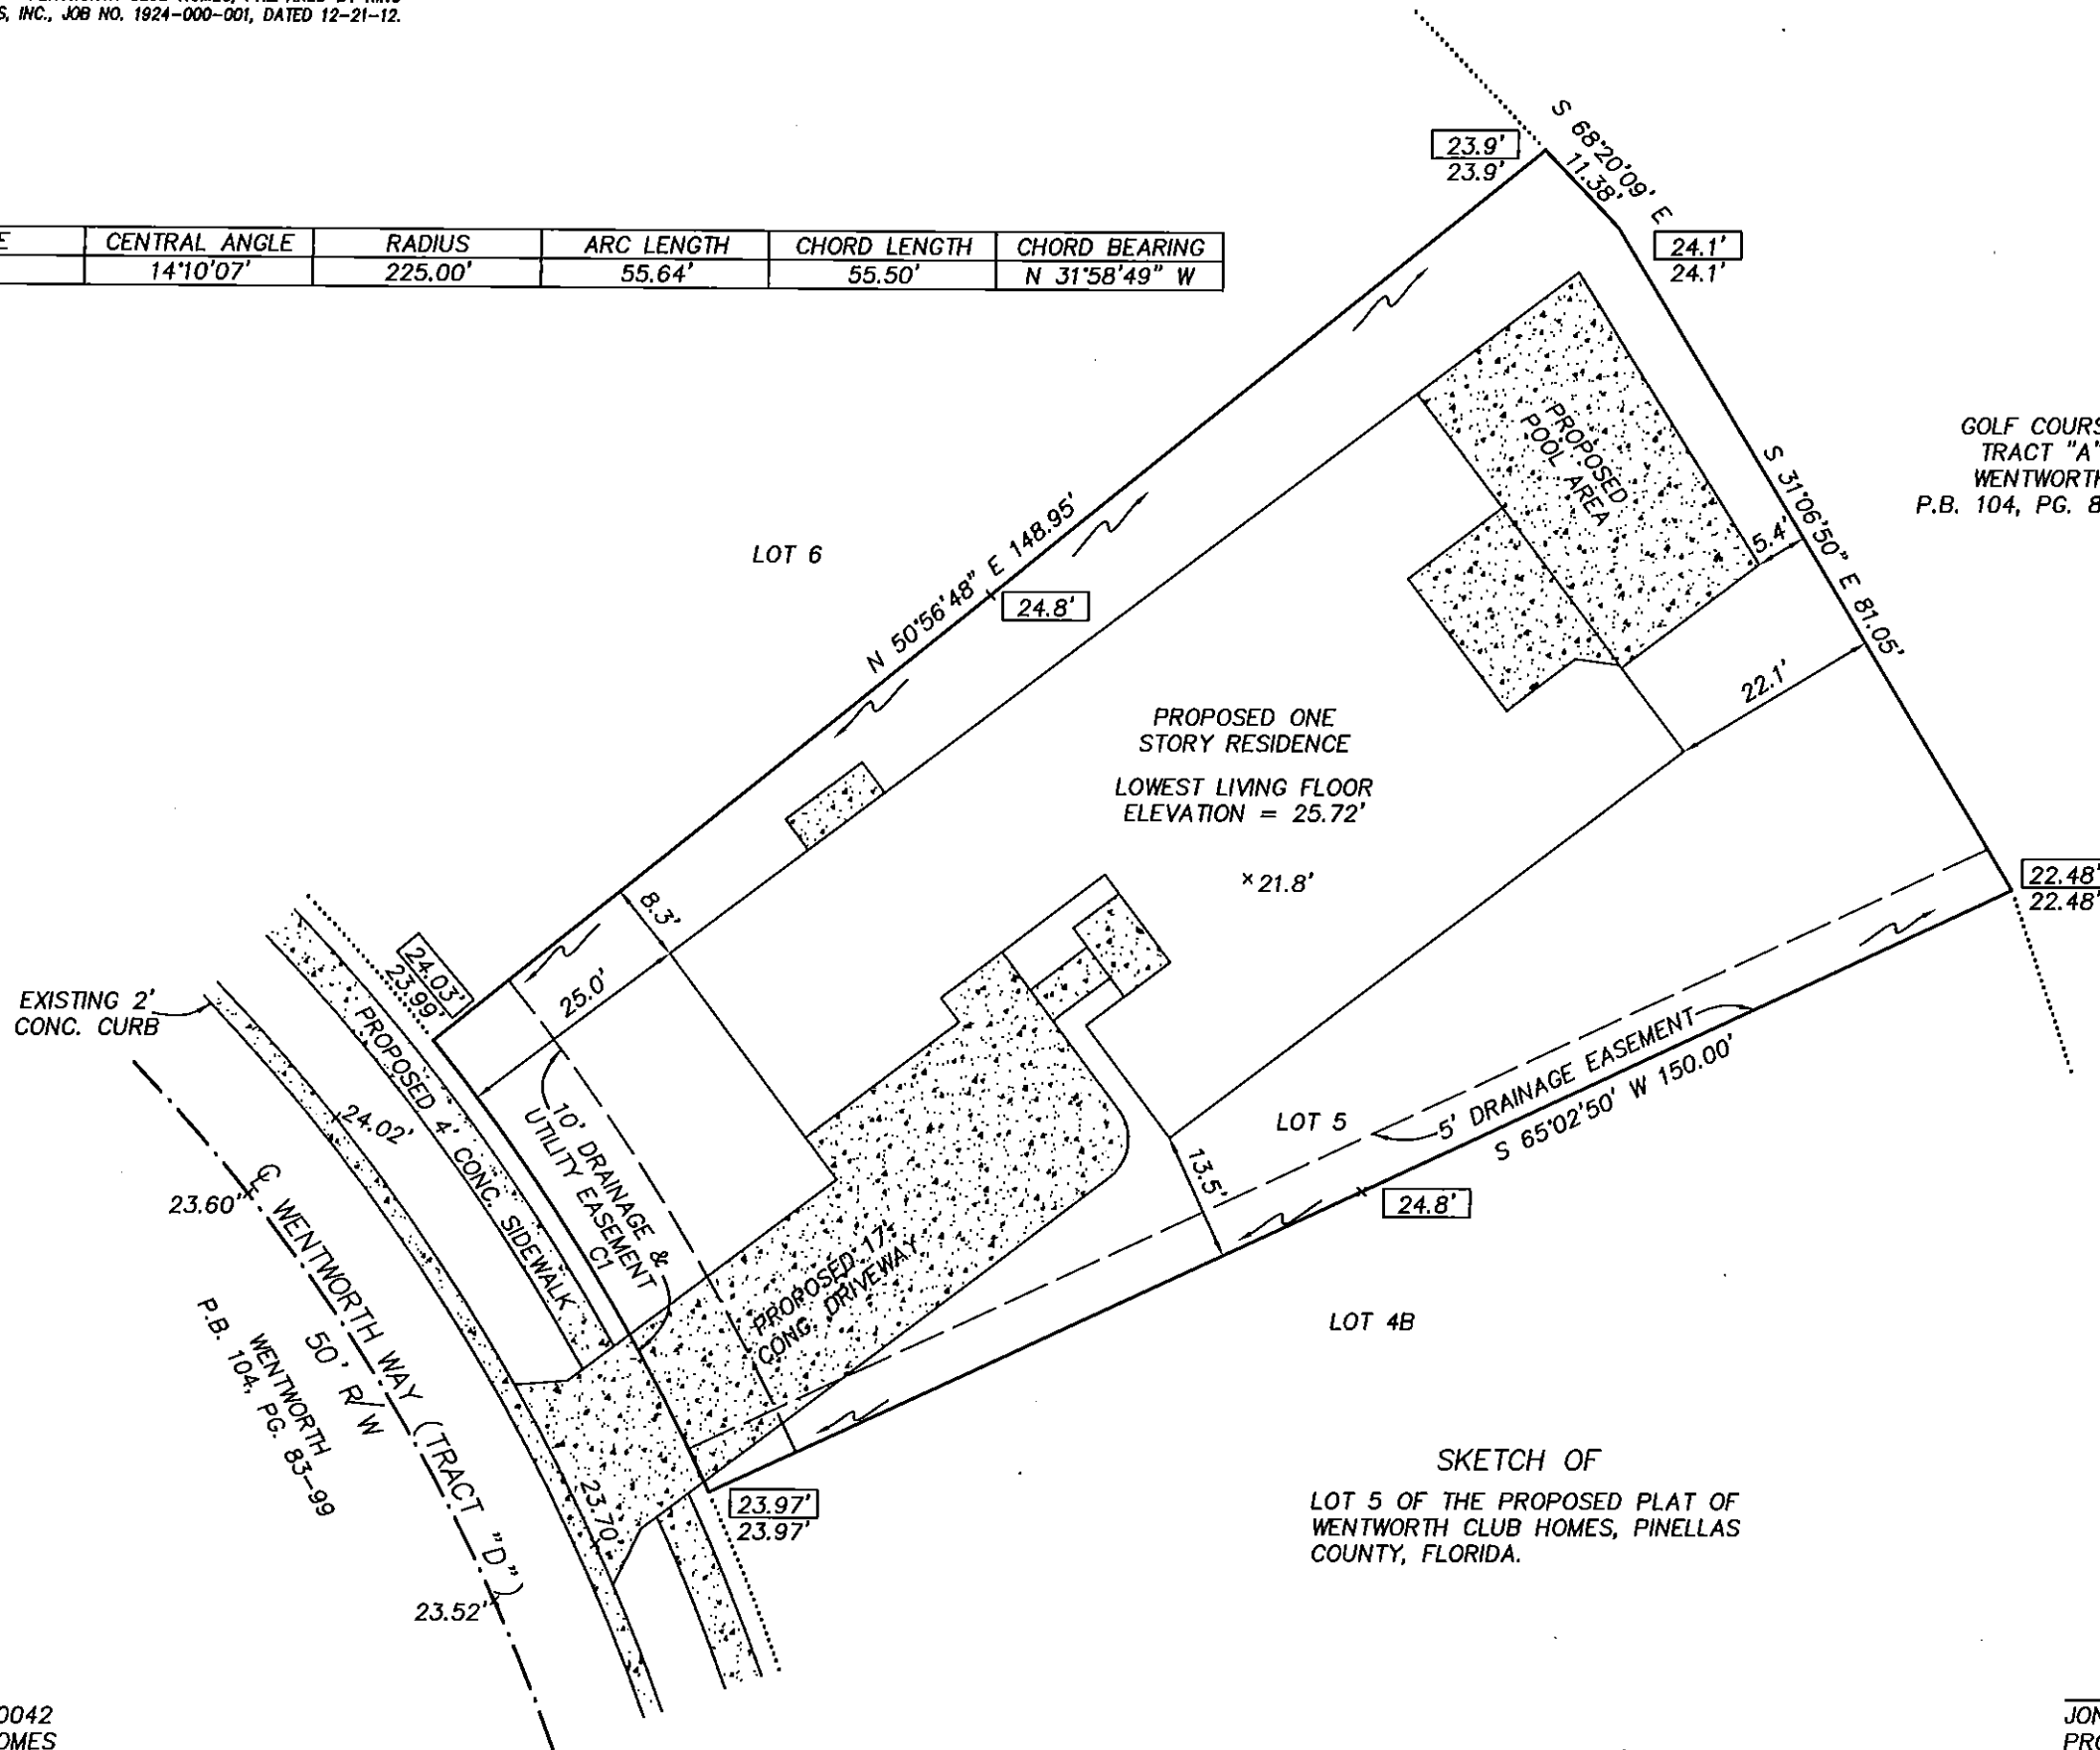

PRECISION SURVEYING & MAPPING, INC.

CERTIFICATE OF AUTHORIZATION NO. LB-6734

5223 HUNTERS RIDGE DRIVE
NEW PORT RICHEY, FLORIDA 34655
727-841-8414

Jon S. Robbins 5-16-13

JON S. ROBBINS DATE
PROFESSIONAL SURVEYOR AND MAPPER NO. 4452
NOT VALID WITHOUT THE SIGNATURE AND THE ORIGINAL RAISED SEAL OF A FLORIDA LICENSED SURVEYOR AND MAPPER.

WORK ORDER NO: 130042
FOR: DEEB FAMILY HOMES
DATE OF SKETCH: MAY 16, 2013

F.B. N/A
P.G. N/A

DRAWN BY: J.M.M.
CHK'D BY: J.S.R.