

GENERAL NOTES


1. THIS SKETCH IS NOT A SURVEY.
2. THE ELEVATIONS AND TREES SHOWN HEREON WERE TAKEN FROM THE CONSTRUCTION PLANS FOR WENTWORTH CLUB HOMES, PREPARED BY KING ENGINEERING ASSOCIATES, INC., JOB NO. 1924-000-001, DATED 12-21-12.



ASSUMED NORTH
0' 10' 20'

LEGEND

- PG. = PAGE
- RNG. = RANGE
- SEC. = SECTION
- CONC. = CONCRETE
- TWP. = TOWNSHIP
- P.B. = PLAT BOOK
- ⊕ = CENTERLINE
- R/W = RIGHT-OF-WAY
- [Stippled Box] = CONCRETE
- [XX.XX'] = PROPOSED ELEVATION
- ~ = DRAINAGE FLOW ARROW

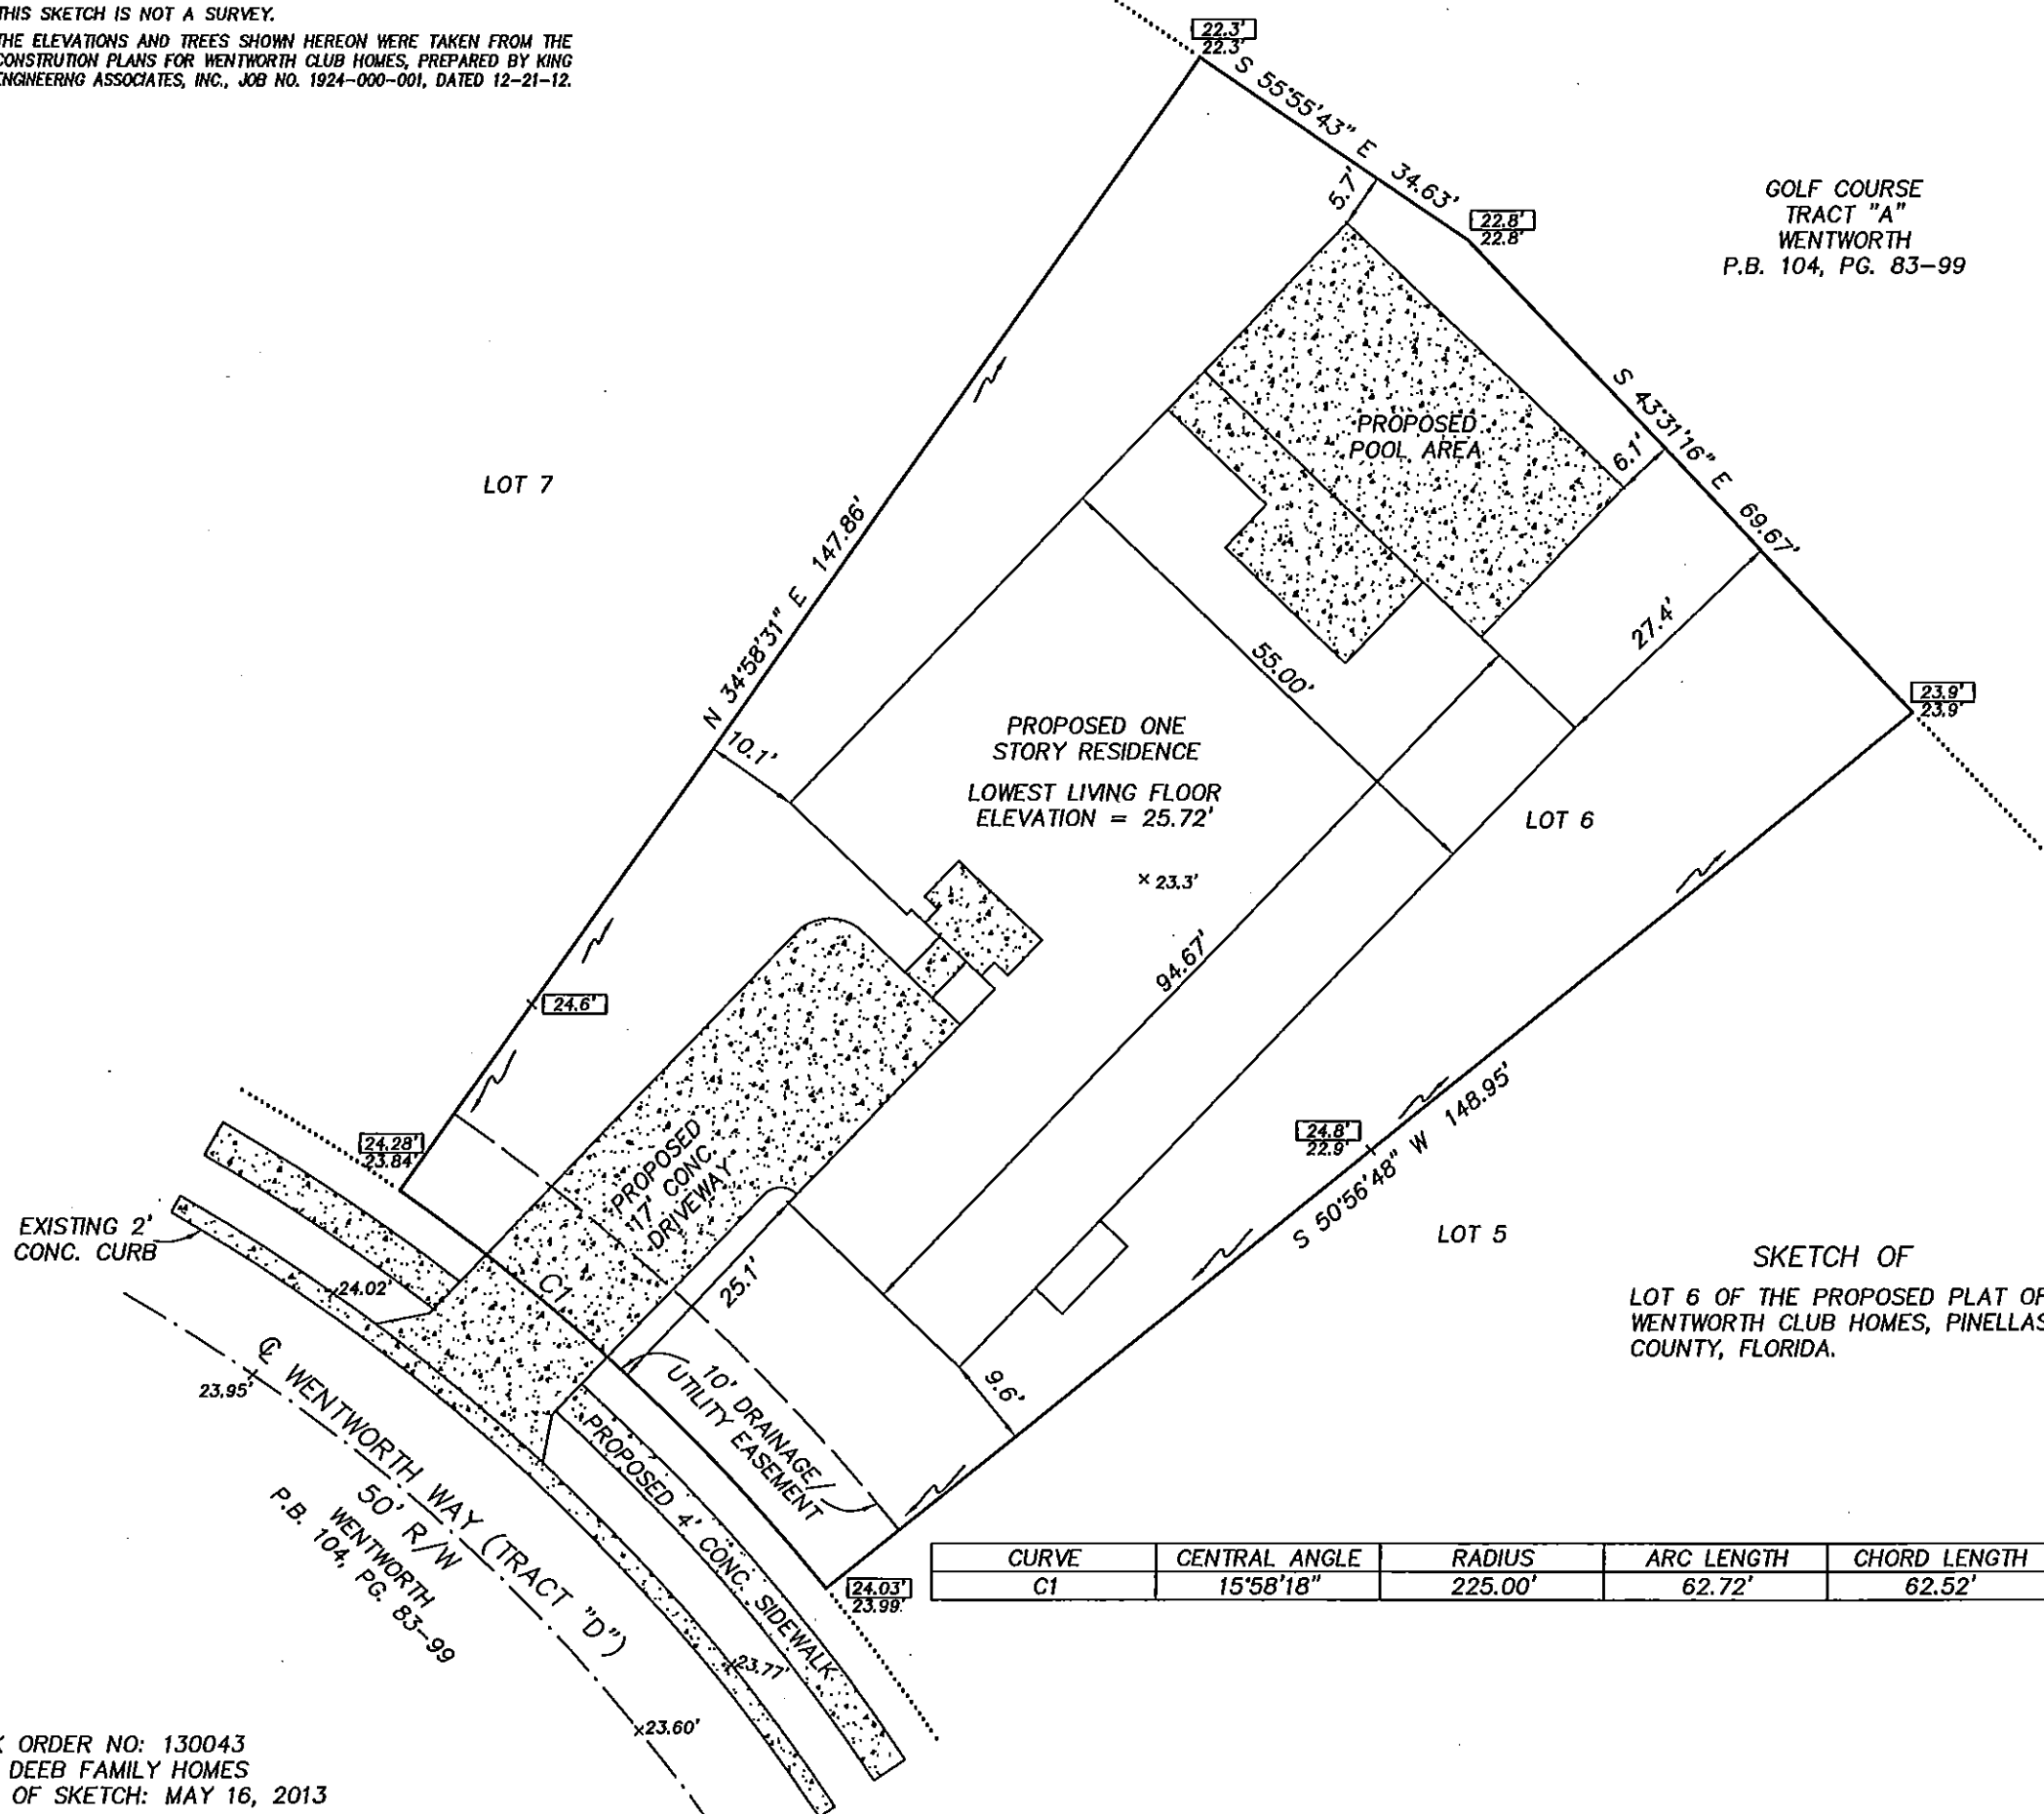

SKETCH OF
LOT 6 OF THE PROPOSED PLAT OF
WENTWORTH CLUB HOMES, PINELLAS
COUNTY, FLORIDA.

PRECISION SURVEYING & MAPPING, INC.

CERTIFICATE OF AUTHORIZATION NO. LB-6734
5223 HUNTERS RIDGE DRIVE
NEW PORT RICHEY, FLORIDA 34655
727-841-8414

CURVE	CENTRAL ANGLE	RADIUS	ARC LENGTH	CHORD LENGTH	CHORD BEARING
C1	15°58'18"	225.00'	62.72'	62.52'	S 47°02'11" E

Jon S. Robbins 5/16/13

JON S. ROBBINS DATE
PROFESSIONAL SURVEYOR AND MAPPER NO. 4452
NOT VALID WITHOUT THE SIGNATURE AND THE ORIGINAL RAISED
SEAL OF A FLORIDA LICENSED SURVEYOR AND MAPPER.

WORK ORDER NO: 130043
FOR: DEEB FAMILY HOMES
DATE OF SKETCH: MAY 16, 2013