

GENERAL NOTES

1. THIS SKETCH IS NOT A SURVEY

SKETCH OF


LOT 8 LESS THE SOUTH 40 FEET AND THE THE SOUTH 62 FEET OF LOT 9, BLOCK 3, SNELL ISLE BRIGHTWATERS UNIT A, AS SHOWN ON THE PLAT RECORDED IN PLAT BOOK 25, PAGE 16 OF THE PUBLIC RECORDS OF PINELLAS COUNTY, FLORIDA.



ASSUMED NORTH
0' 10' 20'

LEGEND

- P.C. = POINT OF CURVE
- C.L.F. = CHAIN LINK FENCE
- P.O.B. = POINT OF BEGINNING
- O.R.B. = OFFICIAL RECORDS BOOK
- P.C.P. = PERMANENT CONTROL POINT
- F.C.M. = FOUND CONCRETE MONUMENT
- P.R.M. = PERMANENT REFERENCE MONUMENT
- CHD. = CHORD
- RNG. = RANGE
- FND. = FOUND
- PGS. = PAGES
- RAD. = RADIUS
- SEC. = SECTION
- TYP. = TYPICAL
- TWP. = TOWNSHIP
- BDY. = BOUNDARY
- ℄ = CENTERLINE
- CONC. = CONCRETE
- ELEV. = ELEVATION
- (D) = DEED DATA
- (P) = PLAT DATA
- P.B. = PLAT BOOK
- (F) = FIELD DATA
- R/W = RIGHT-OF-WAY
- (M) = MEASURED DATA
- F.I.R. = FOUND IRON ROD
- (C) = CALCULATED DATA
- ◻ = CONCRETE
- = NOT SET
- ⊠ = UTILITY POLE
- ⊞ = WATER METER
- ⊕ = WATER VALVE
- ⊞ = TELEPHONE BOX
- △ = CENTRAL ANGLE
- ⊞ = POWER PEDESTAL
- ⊞ = IRRIGATION CONTROL BOX
- ⊞ = CABLE TELEVISION PEDESTAL
- ⊞ = SET 5/8" IRON ROD WITNESS LB-6734
- ⊞ = SET NAIL & TAB PRECISION LB-6734
- ⊞ = FOUND 5/8" IRON ROD WITNESS LB-6734
- ⊞ = FOUND NAIL & TAB PRECISION LB-6734
- ⊞ = SET 5/8" IRON ROD PRECISION LB-6734
- ⊞ = FOUND 5/8" IRON ROD PRECISION LB-6734
- ⊞ = SET 4"x 4" CONCRETE MONUMENT PRECISION LB-6734
- ⊞ = FOUND 4"x 4" CONCRETE MONUMENT PRECISION LB-6734

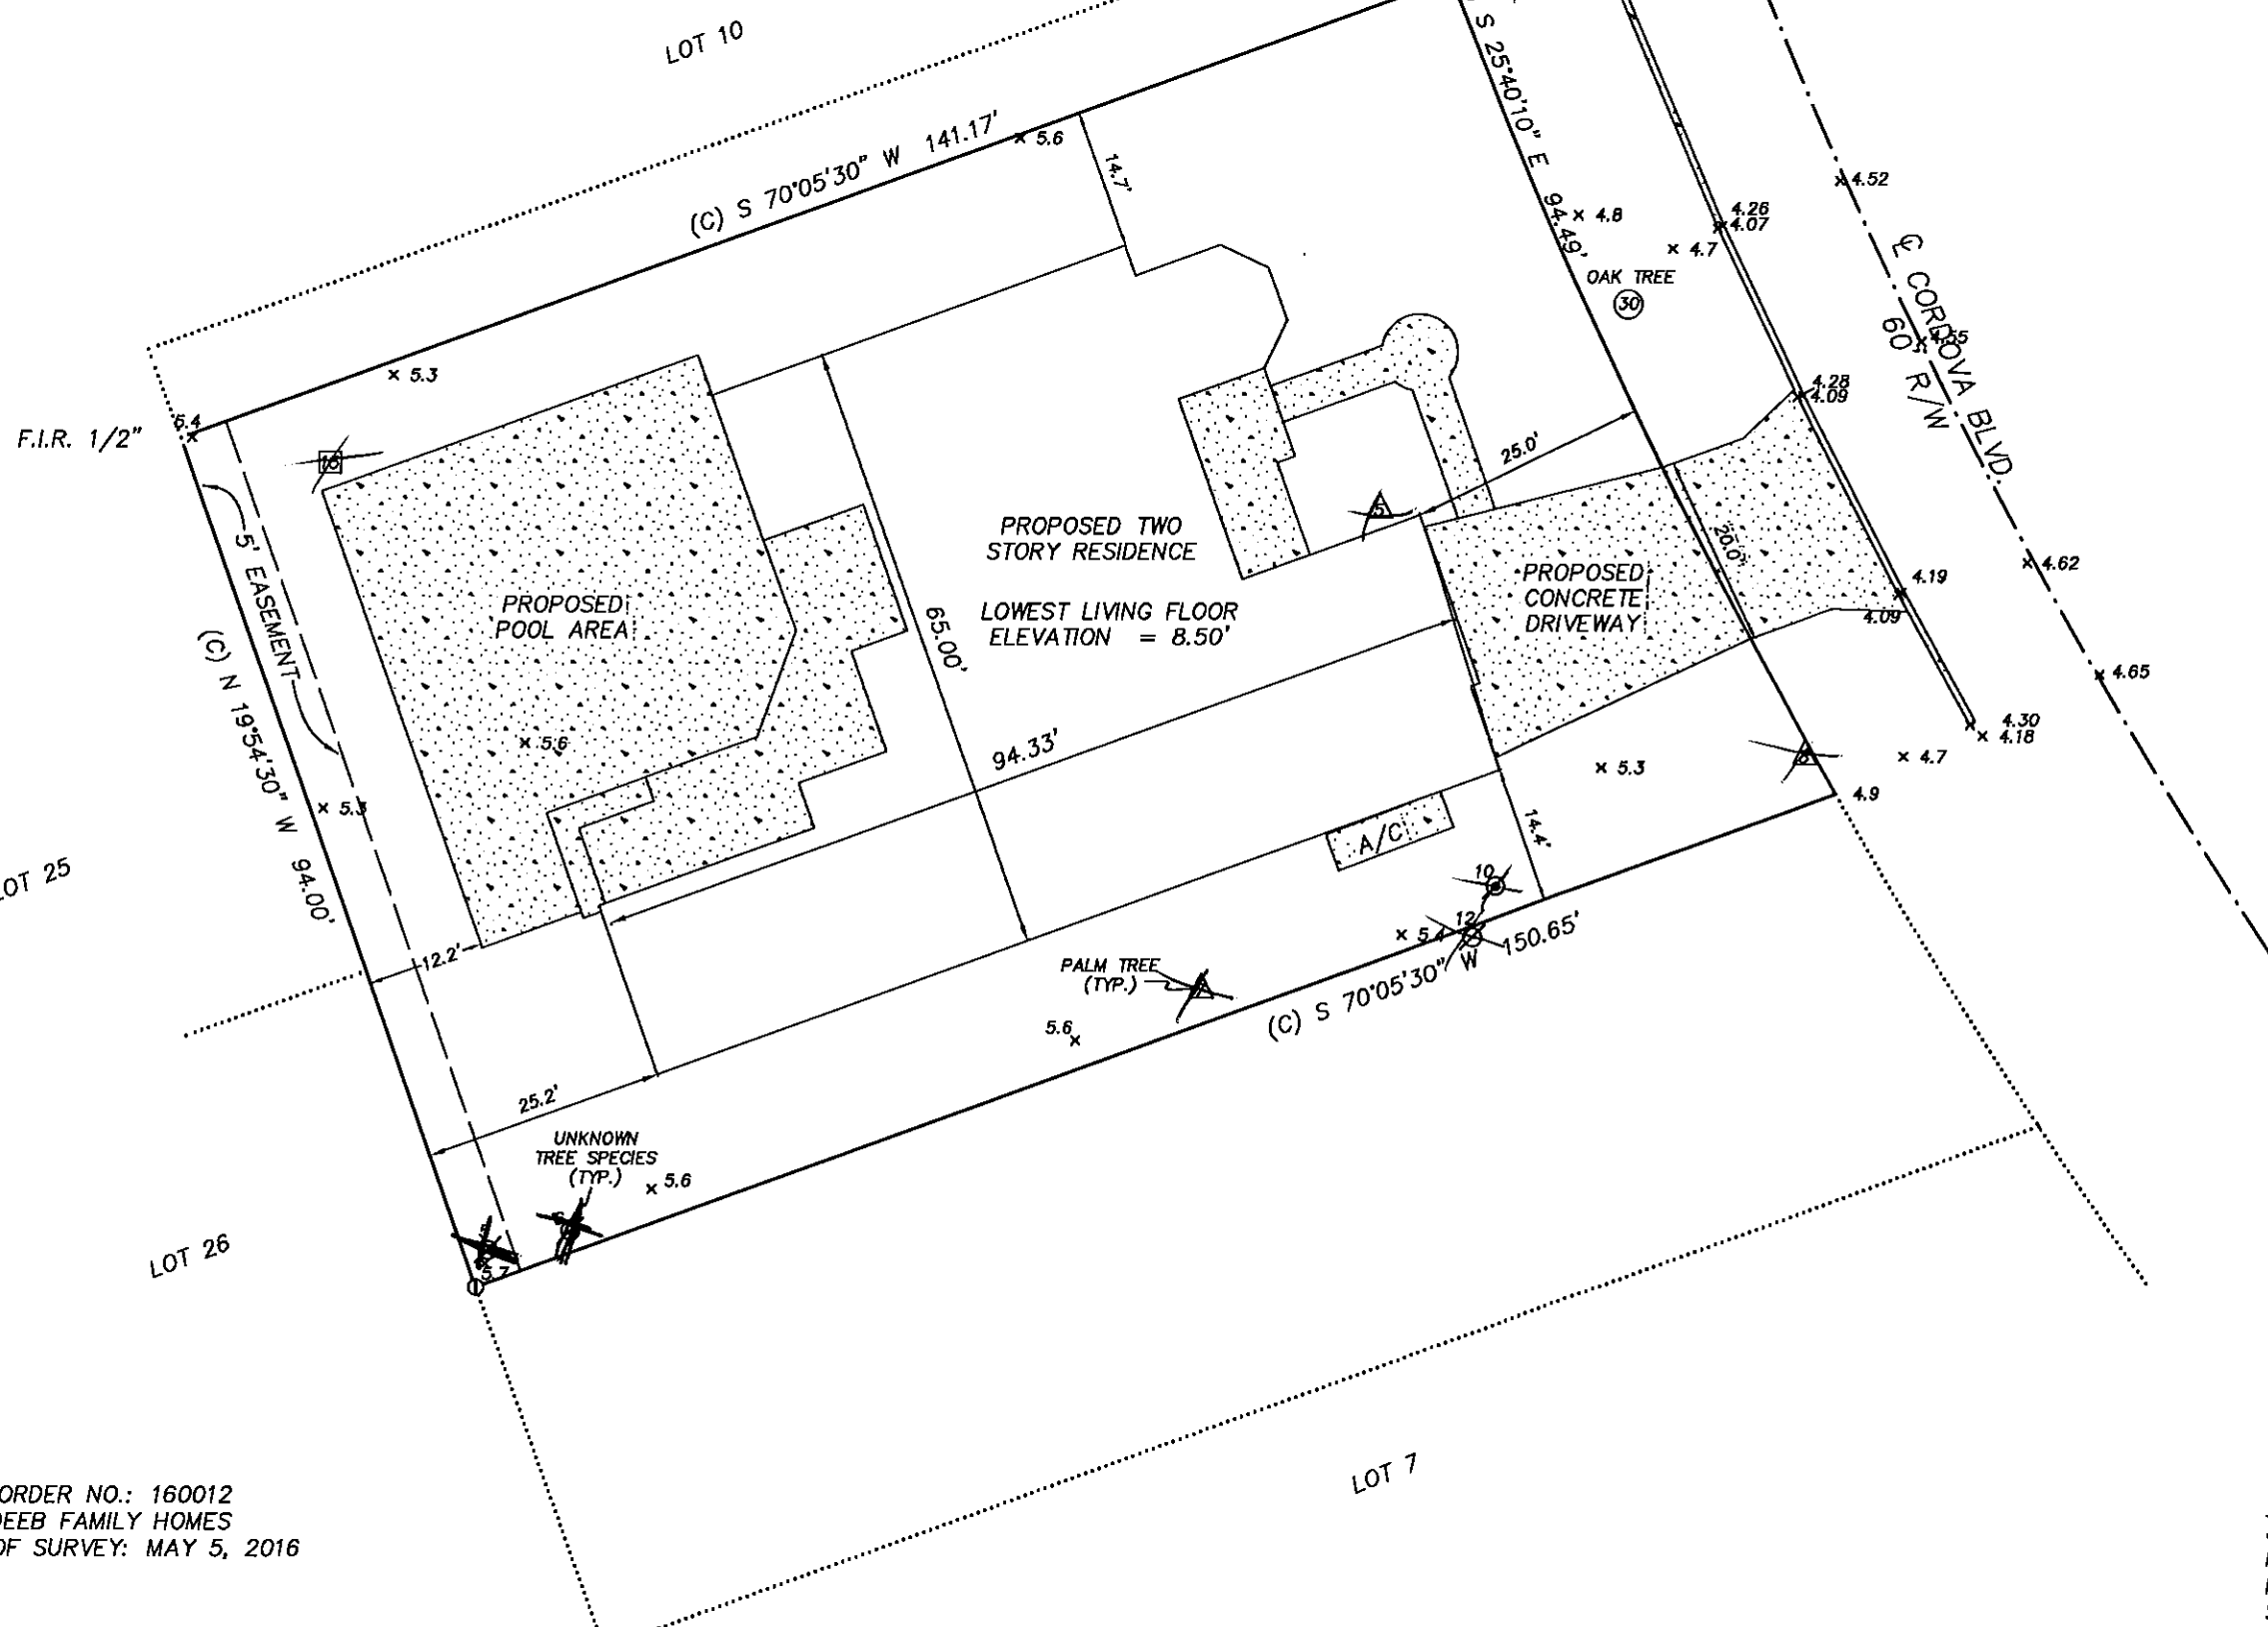

PRECISION SURVEYING & MAPPING, INC.

CERTIFICATE OF AUTHORIZATION NO. LB-6734
7710 MASSACHUSETTS AVENUE
NEW PORT RICHEY, FLORIDA 34653
727-841-8414

Jon S. Robbins 6-6-16
JON S. ROBBINS DATE
PROFESSIONAL SURVEYOR AND MAPPER NO. 4452
NOT VALID WITHOUT THE SIGNATURE AND THE ORIGINAL RAISED SEAL OF A FLORIDA LICENSED SURVEYOR AND MAPPER.

WORK ORDER NO.: 160012
FOR: DEEB FAMILY HOMES
DATE OF SURVEY: MAY 5, 2016