



FLOOD ZONE:
 THIS PROPERTY LIES IN FLOOD ZONE "X". AS PER FEDERAL
 EMERGENCY MANAGEMENT AGENCY FLOOD HAZARD RISK MAP,
 COMMUNITY PANEL NO. 1210300127G, DATED 09/03/03

VERTICAL DATUM INFORMATION:
 ELEVATIONS ARE BASED UPON THE NORTH AMERICAN VERTICAL
 DATUM, 1988 ADJUSTMENT (NAVD88). CONTROL BENCHMARK
 UTILIZED IS DESIGNATED "SAFETY-S" BY PINELLAS COUNTY SURVEY
 DEPARTMENT, HAVING AN ELEVATION OF 10.72 FEET.

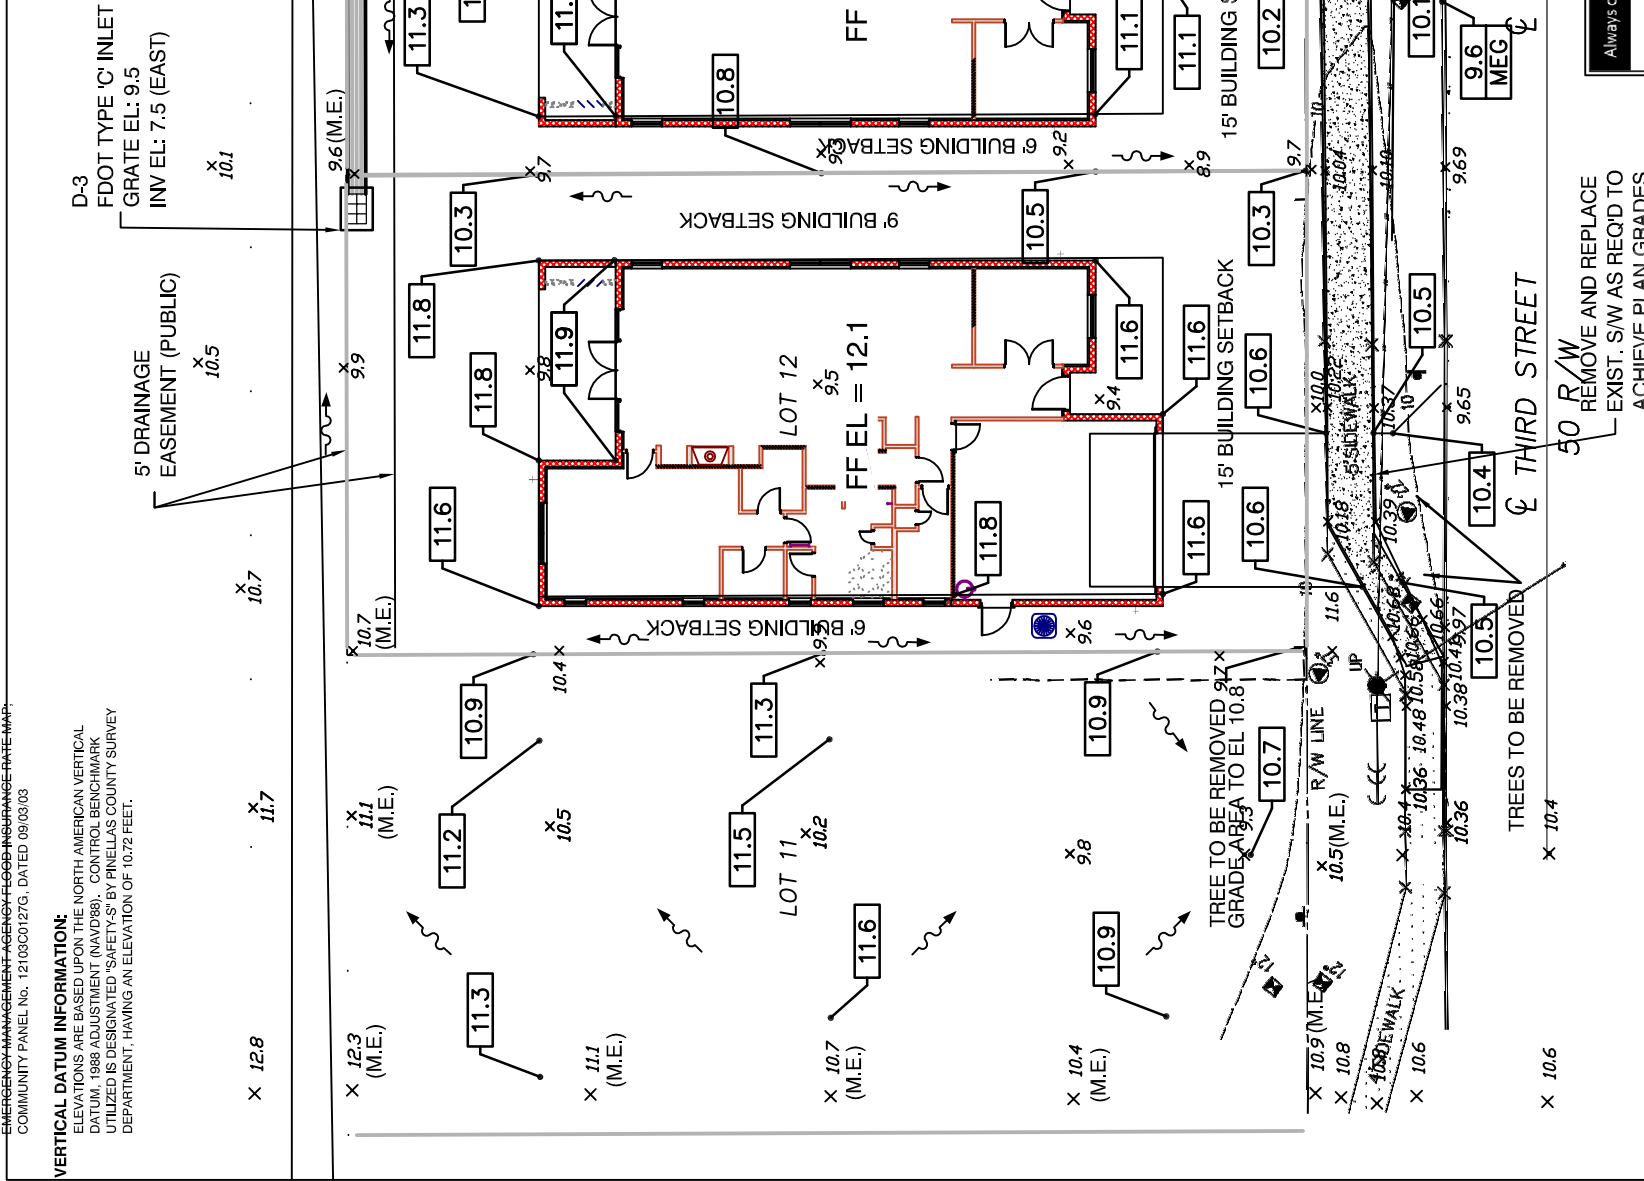

Always call 811 two full business days before you dig

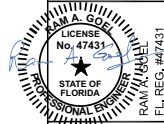

05-02-16

LOT 12
 GRADING PLAN

3rd STREET

NO.	DATE	REVISIONS

R.C. KELLEY CIVIL DESIGN SERVICES
 490 KIRKLAND CIRCLE
 DUNEDIN, FLORIDA 34698
 PHONE: (727) 348-0255
 EMAIL: rckelleyes@gmail.com

ALL INFORMATION CONTAINED HEREIN IS UNCLASSIFIED EXCEPT WHERE SHOWN OTHERWISE. IT IS THE PROPERTY OF SUNSHINE811.COM AND IS LOANED TO THE USER FOR THE USER'S USE ONLY. IT IS NOT TO BE REPRODUCED, COPIED, OR TRANSMITTED IN ANY FORM OR BY ANY MEANS, ELECTRONIC OR MECHANICAL, INCLUDING PHOTOCOPYING, RECORDING, OR BY ANY INFORMATION STORAGE AND RETRIEVAL SYSTEM. SUNSHINE811.COM IS NOT RESPONSIBLE FOR ANY DAMAGE TO PROPERTY OR PERSONS ARISING FROM THE USE OF THIS INFORMATION.